



General Notes:

1. All dimensions are in meters, if otherwise specified.
2. Dimensions are to be read and not to be scaled.
3. The contractors must verify all dimensions on site and refer the relevant structural and other MEP drawings before commencing any work, and in case any discrepancy is noticed the same shall be brought to the notice of the Consultant and shall be clarified before execution of work.
4. All survey carried out through visual study of the building and no destructive analysis has been carried out.
5. Refer this drawing along with the other relevant architectural, structural and MEP services drawings.

Legends

Client

Jabalpur Smart City Limited



Submitted by

**IPE GLOBAL**  
CONSULTING ENGINEERS & ARCHITECTS  
 IPE GLOBAL LIMITED  
 B-84, Defence Colony, New Delhi - 110024

Project

**TENSILE ROOF AT GULUA MARKET**

Sub-project


Rev.	Date	Description	Approved

Revision Index


Drawing Title

Site Plan

<input checked="" type="checkbox"/> For Tender <input type="checkbox"/> For Information <input type="checkbox"/> For Execution	Date	July 12, 2019		Drawn	PB
	Scale	Sheet Size	A2	Checked	SRK
					Approved


Dwg. No.	Revision
<b>IPE/JSCL/GM/1</b>	

- 1) All Dimension are only for reference, Actual dimension shall be as per detail site survey conducted by the contractor.
- 2) All sitting platforms are already constructed on site.

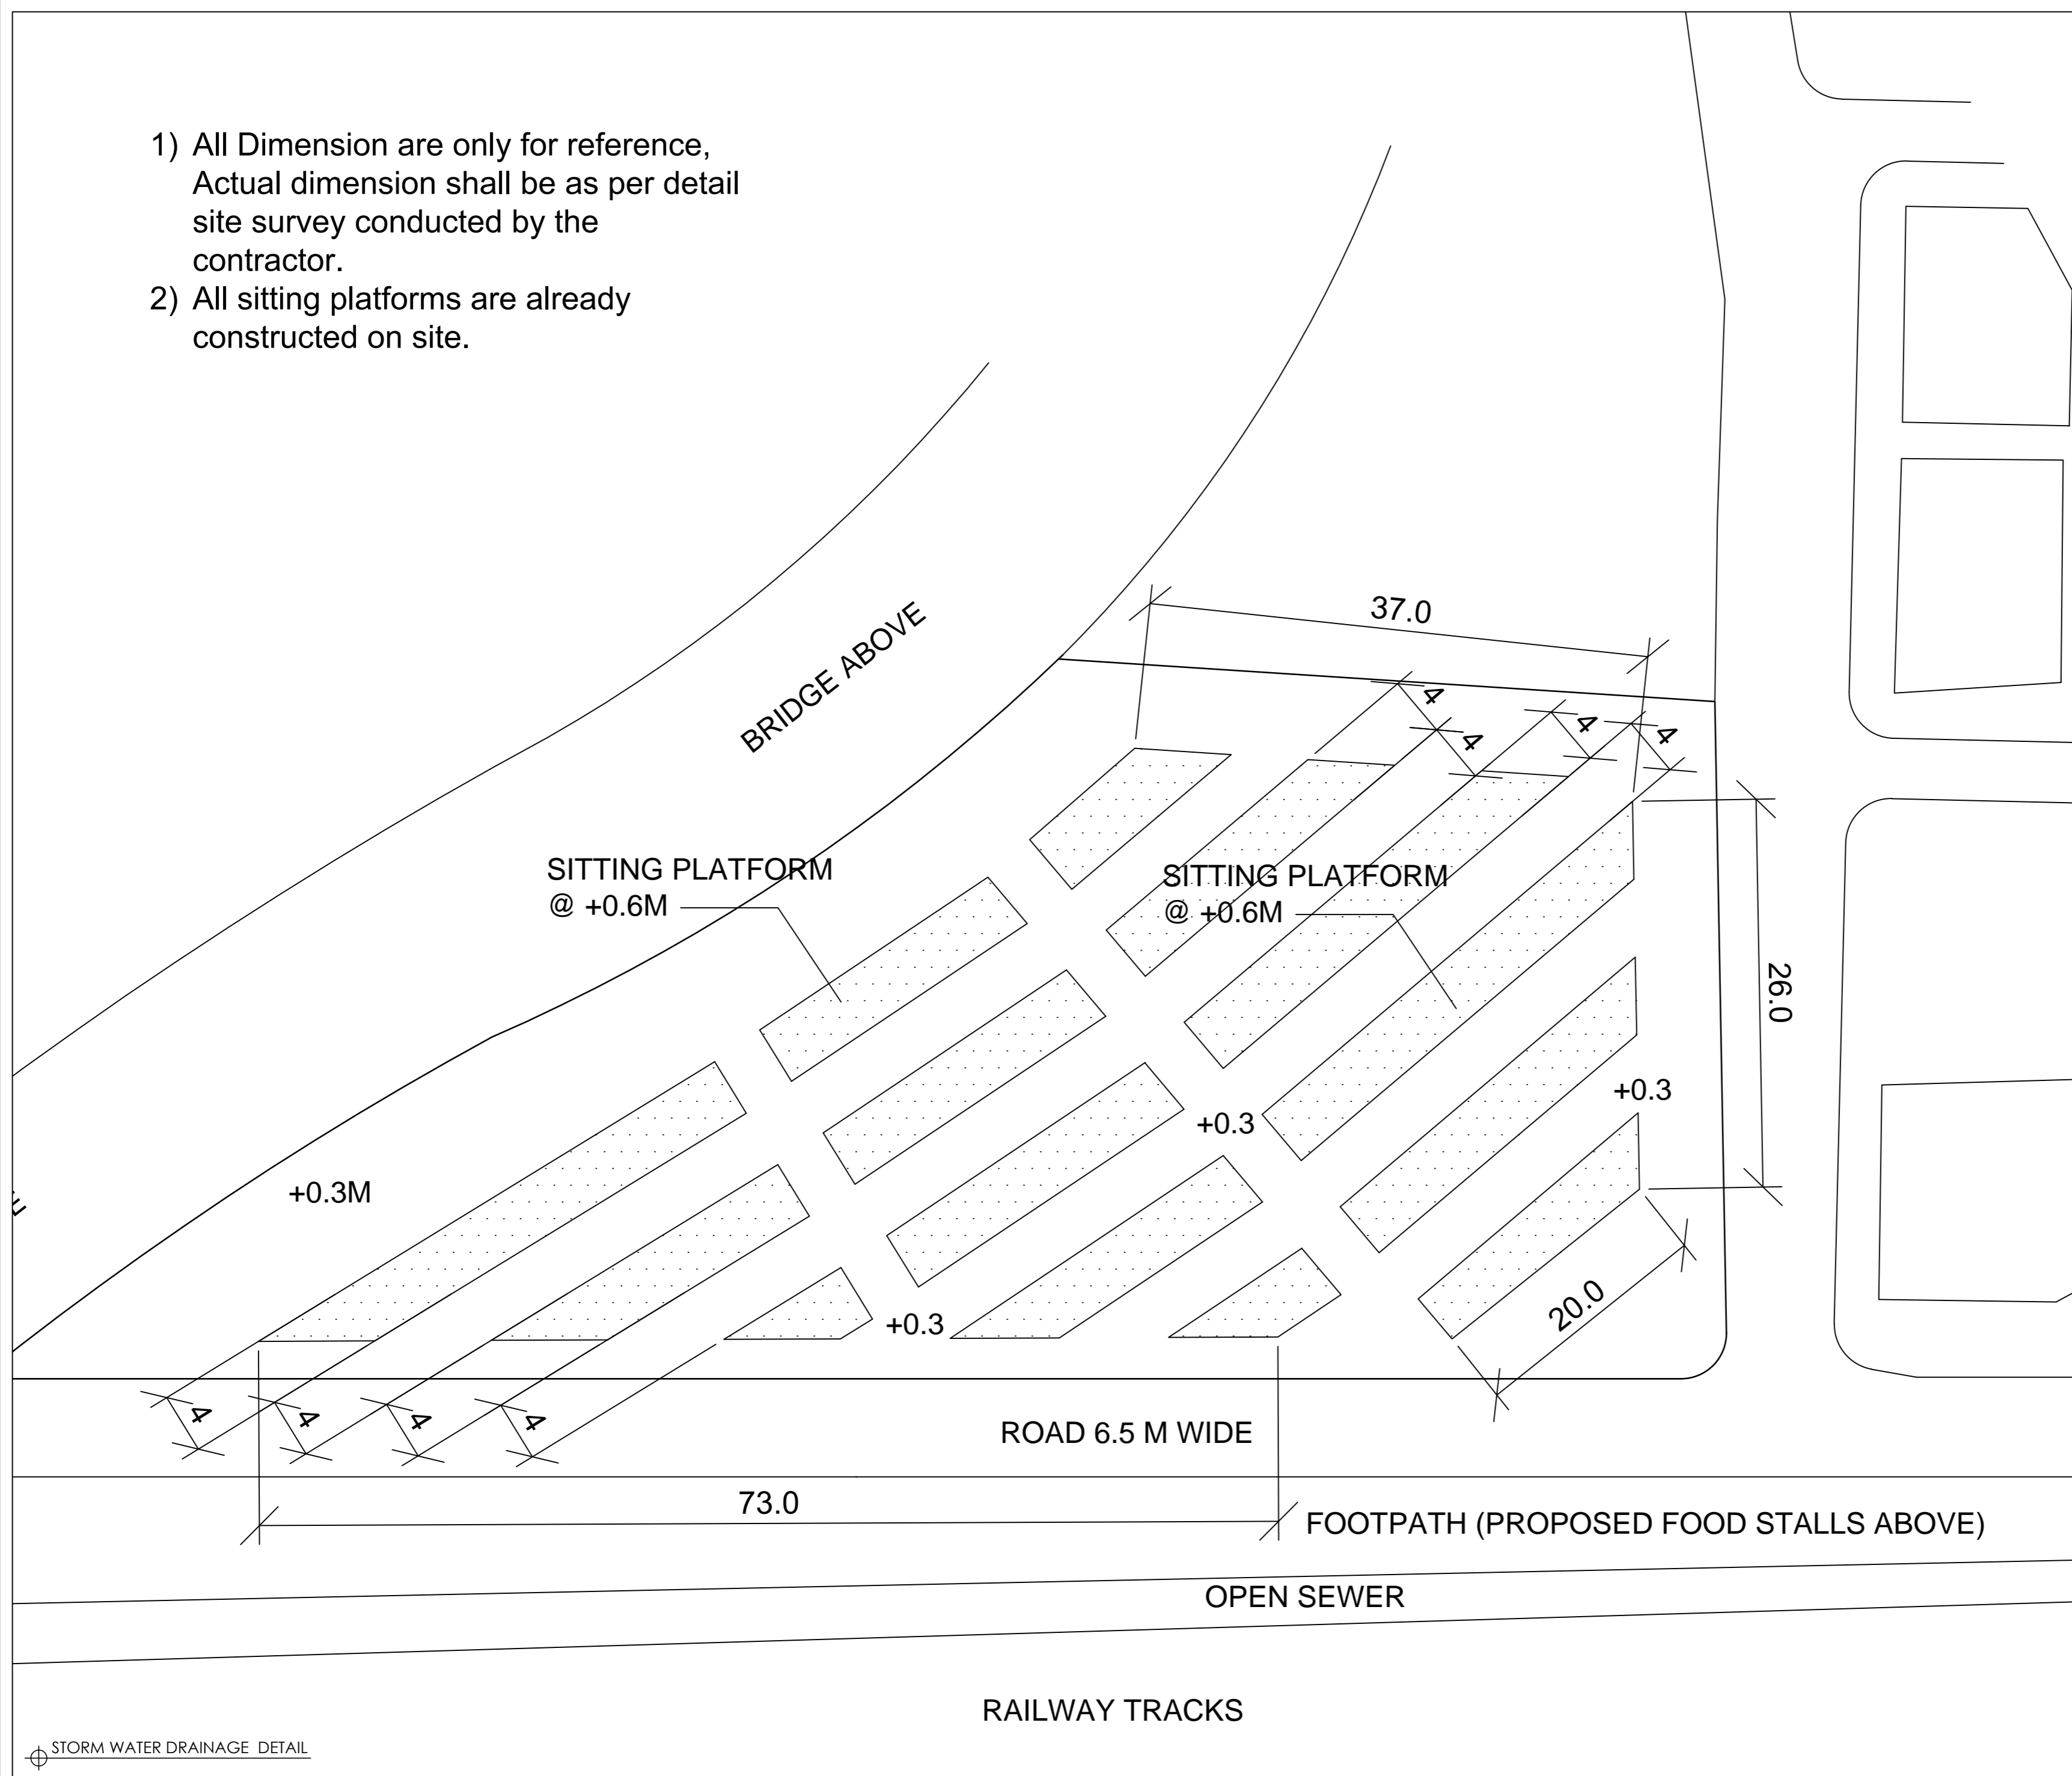



Key Plan

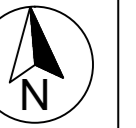

**General Notes:**

1. All dimensions are in meters, if otherwise specified.
2. Dimensions are to be read and not to be scaled.
3. The contractors must verify all dimensions on site and refer the relevant structural and other MEP drawings before commencing any work, and in case any discrepancy is noticed the same shall be brought to the notice of the Consultant and shall be clarified before execution of work.
4. All survey carried out through visual study of the building and no destructive analysis has been carried out.
5. Refer this drawing along with the other relevant architectural, structural and MEP services drawings.

**Legends**

**Client**

Jabalpur Smart City Limited



**Submitted by**

**IPE GLOBAL**  
CONSULTING ENGINEERS ARCHITECTS  
 IPE GLOBAL LIMITED  
 B-84, Defence Colony, New Delhi - 110024

**Project**

**TENSILE ROOF AT GULUA MARKET**

**Sub-project**


Rev.	Date	Description	Approved

**Revision Index**

**Drawing Title**


**Tentative Coverage Area By Tensile Roof**

<input checked="" type="checkbox"/> For Tender <input type="checkbox"/> For Information <input type="checkbox"/> For Execution	Date	July 12, 2019	Drawn	PB
	Scale		Checked	SRK
	Sheet Size	A2	Approved	SRK

Dwg. No.	Revision
<b>IPE/JSCL/GM/2</b>	

⊕ STORM WATER DRAINAGE DETAIL

- 1) The tensile fabric of all inverted umbrellas must be completely connected to each other at its perimeter to enable total protection from rainwater and sunlight.
- 2) Column center to center distance is governed by center points of existing platforms. The contractor shall prepare GFC drawings for execution based a detailed survey of existing platforms and after approval from the Engineer in Charge.

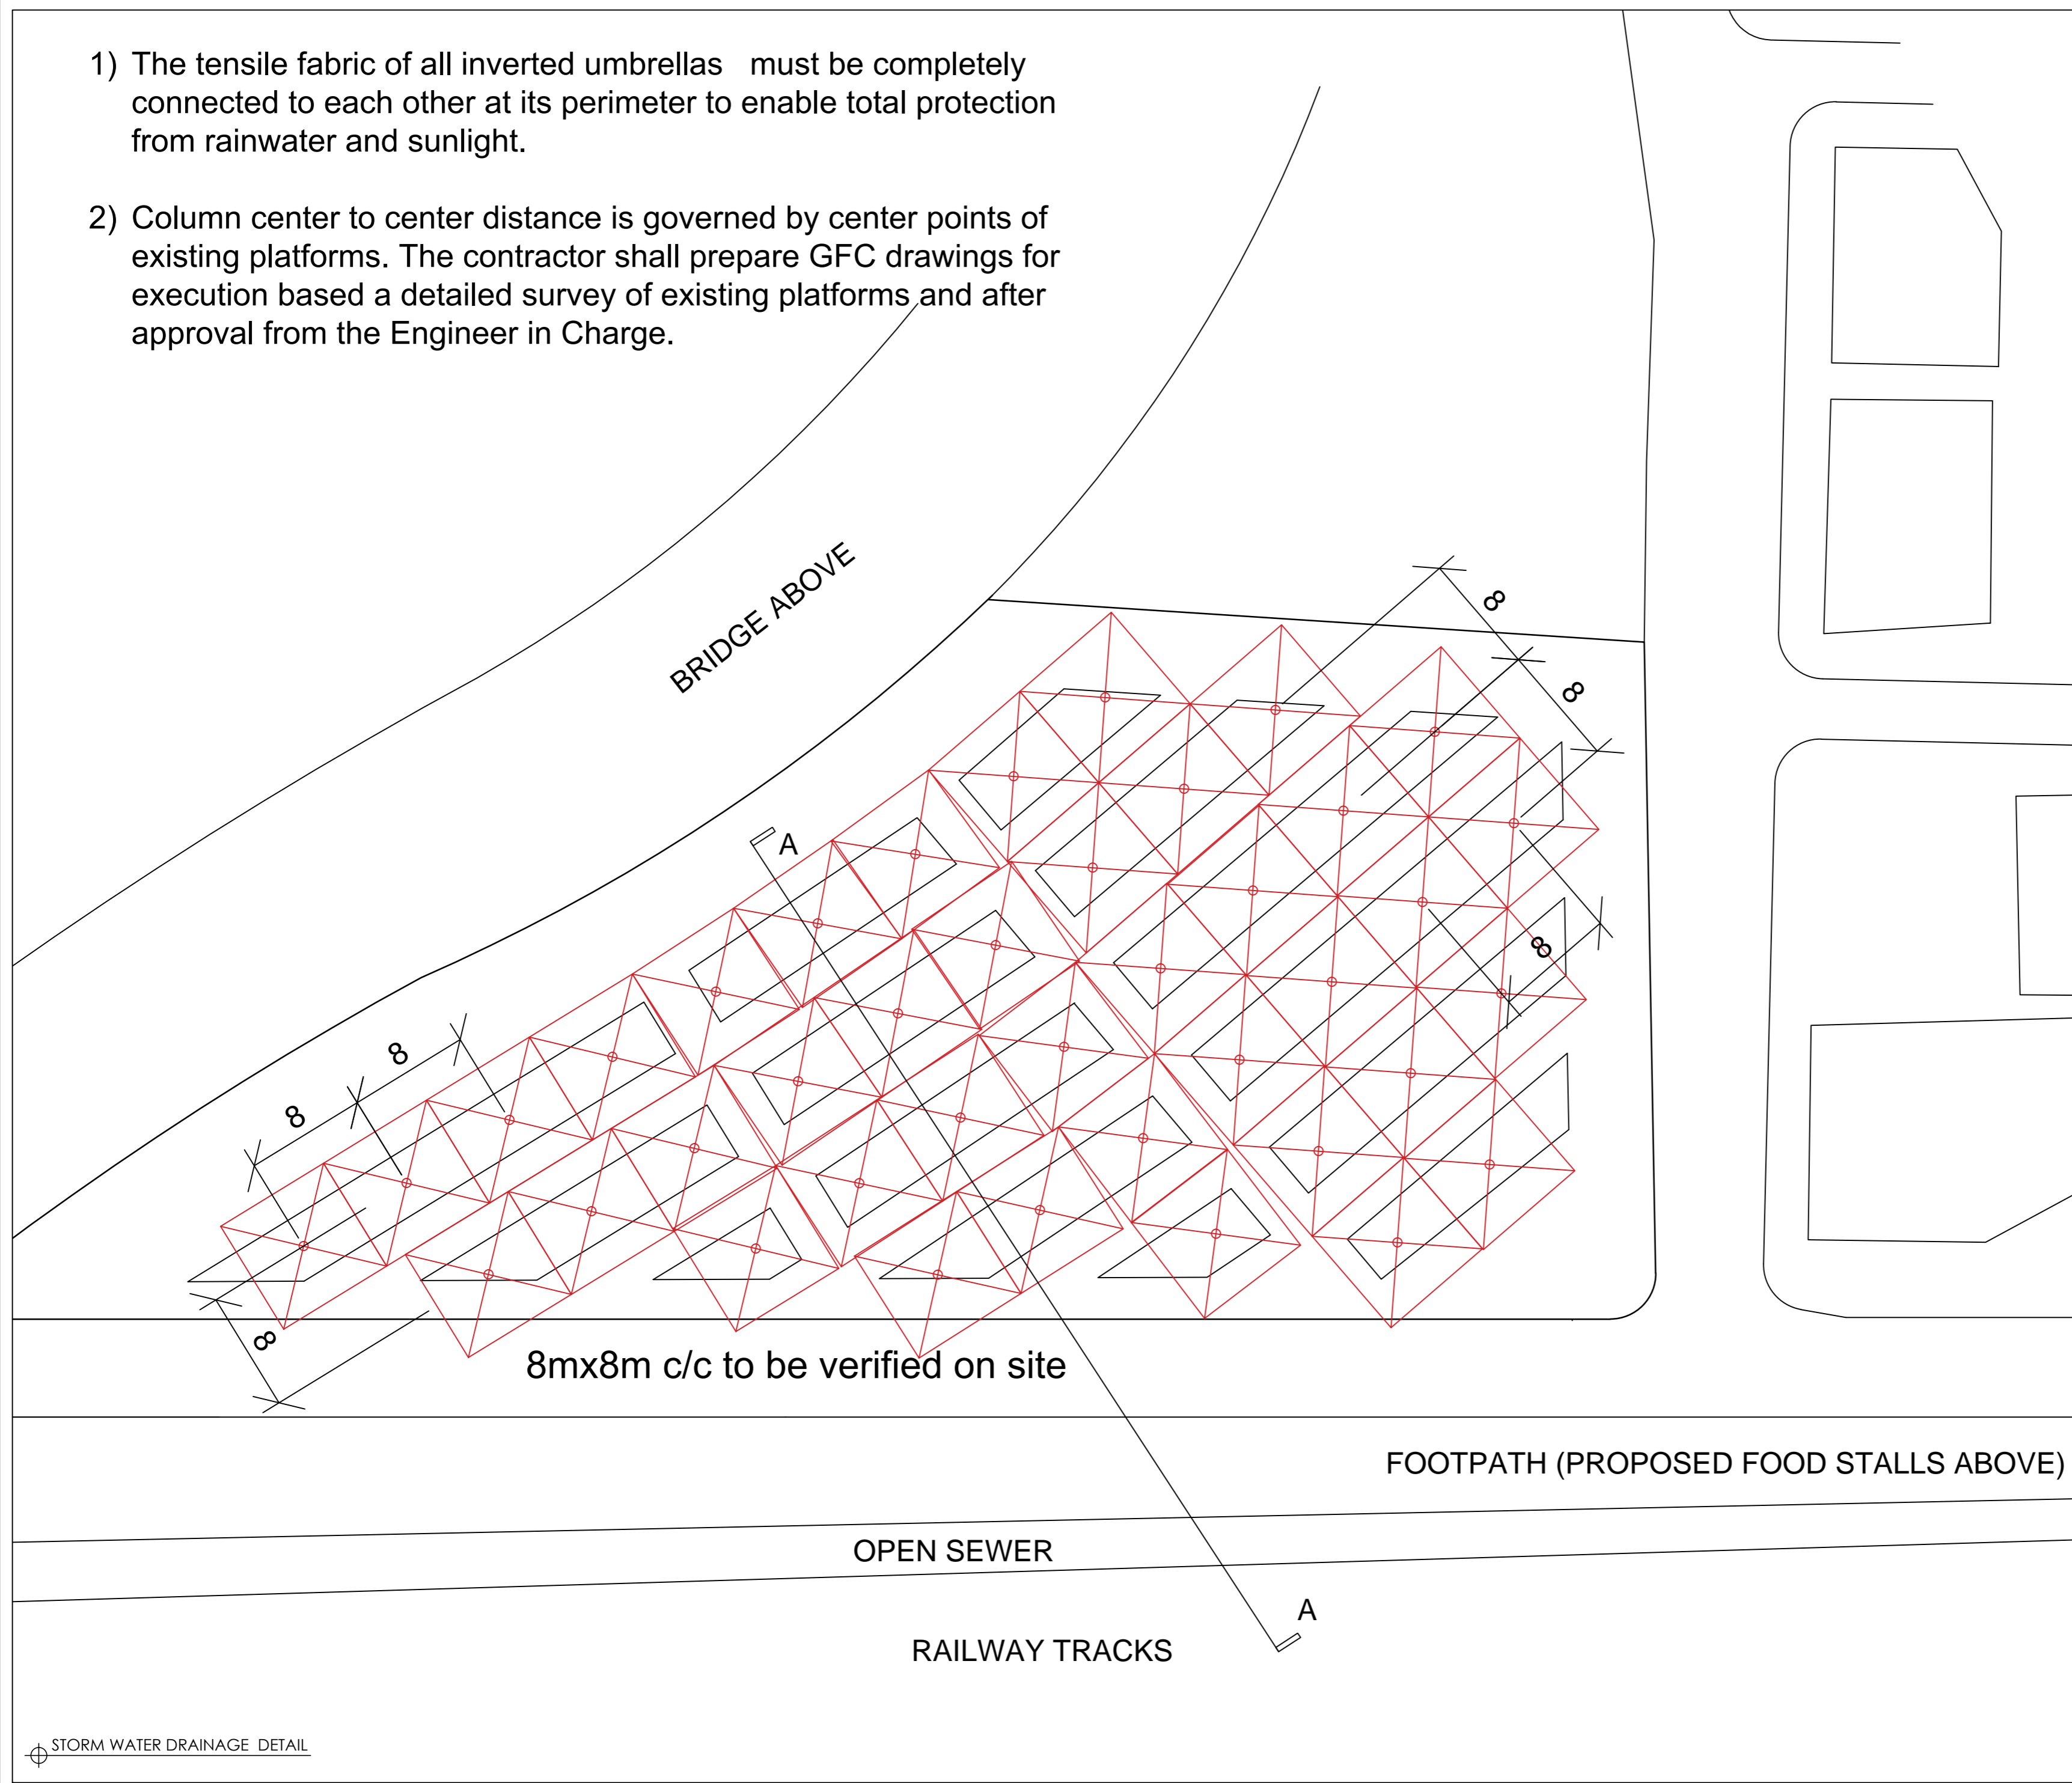

Key Plan



General Notes:

1. All dimensions are in meters, if otherwise specified.
2. Dimensions are to be read and not to be scaled.
3. The contractors must verify all dimensions on site and refer the relevant structural and other MEP drawings before commencing any work, and in case any discrepancy is noticed the same shall be brought to the notice of the Consultant and shall be clarified before execution of work.
4. All survey carried out through visual study of the building and no destructive analysis has been carried out.
5. Refer this drawing along with the other relevant architectural, structural and MEP services drawings.

Legends

Client

Jabalpur Smart City Limited



Submitted by

**IPE GLOBAL**  
Consulting Services Building 301/1  
 IPE GLOBAL LIMITED  
 B-84, Defence Colony, New Delhi - 110024

Project

**TENSILE ROOF AT GULUA MARKET**

Sub-project


Rev.	Date	Description	Approved

Revision Index


Drawing Title

**Tensile Roof Plan**

<input checked="" type="checkbox"/> For Tender <input type="checkbox"/> For Information <input type="checkbox"/> For Execution	Date	July 12, 2019	Drawn PB
	Scale		Checked SRK
	Sheet Size	A2	Approved SRK

Dwg. No.	Revision
<b>IPe/JSCL/GM/3</b>	



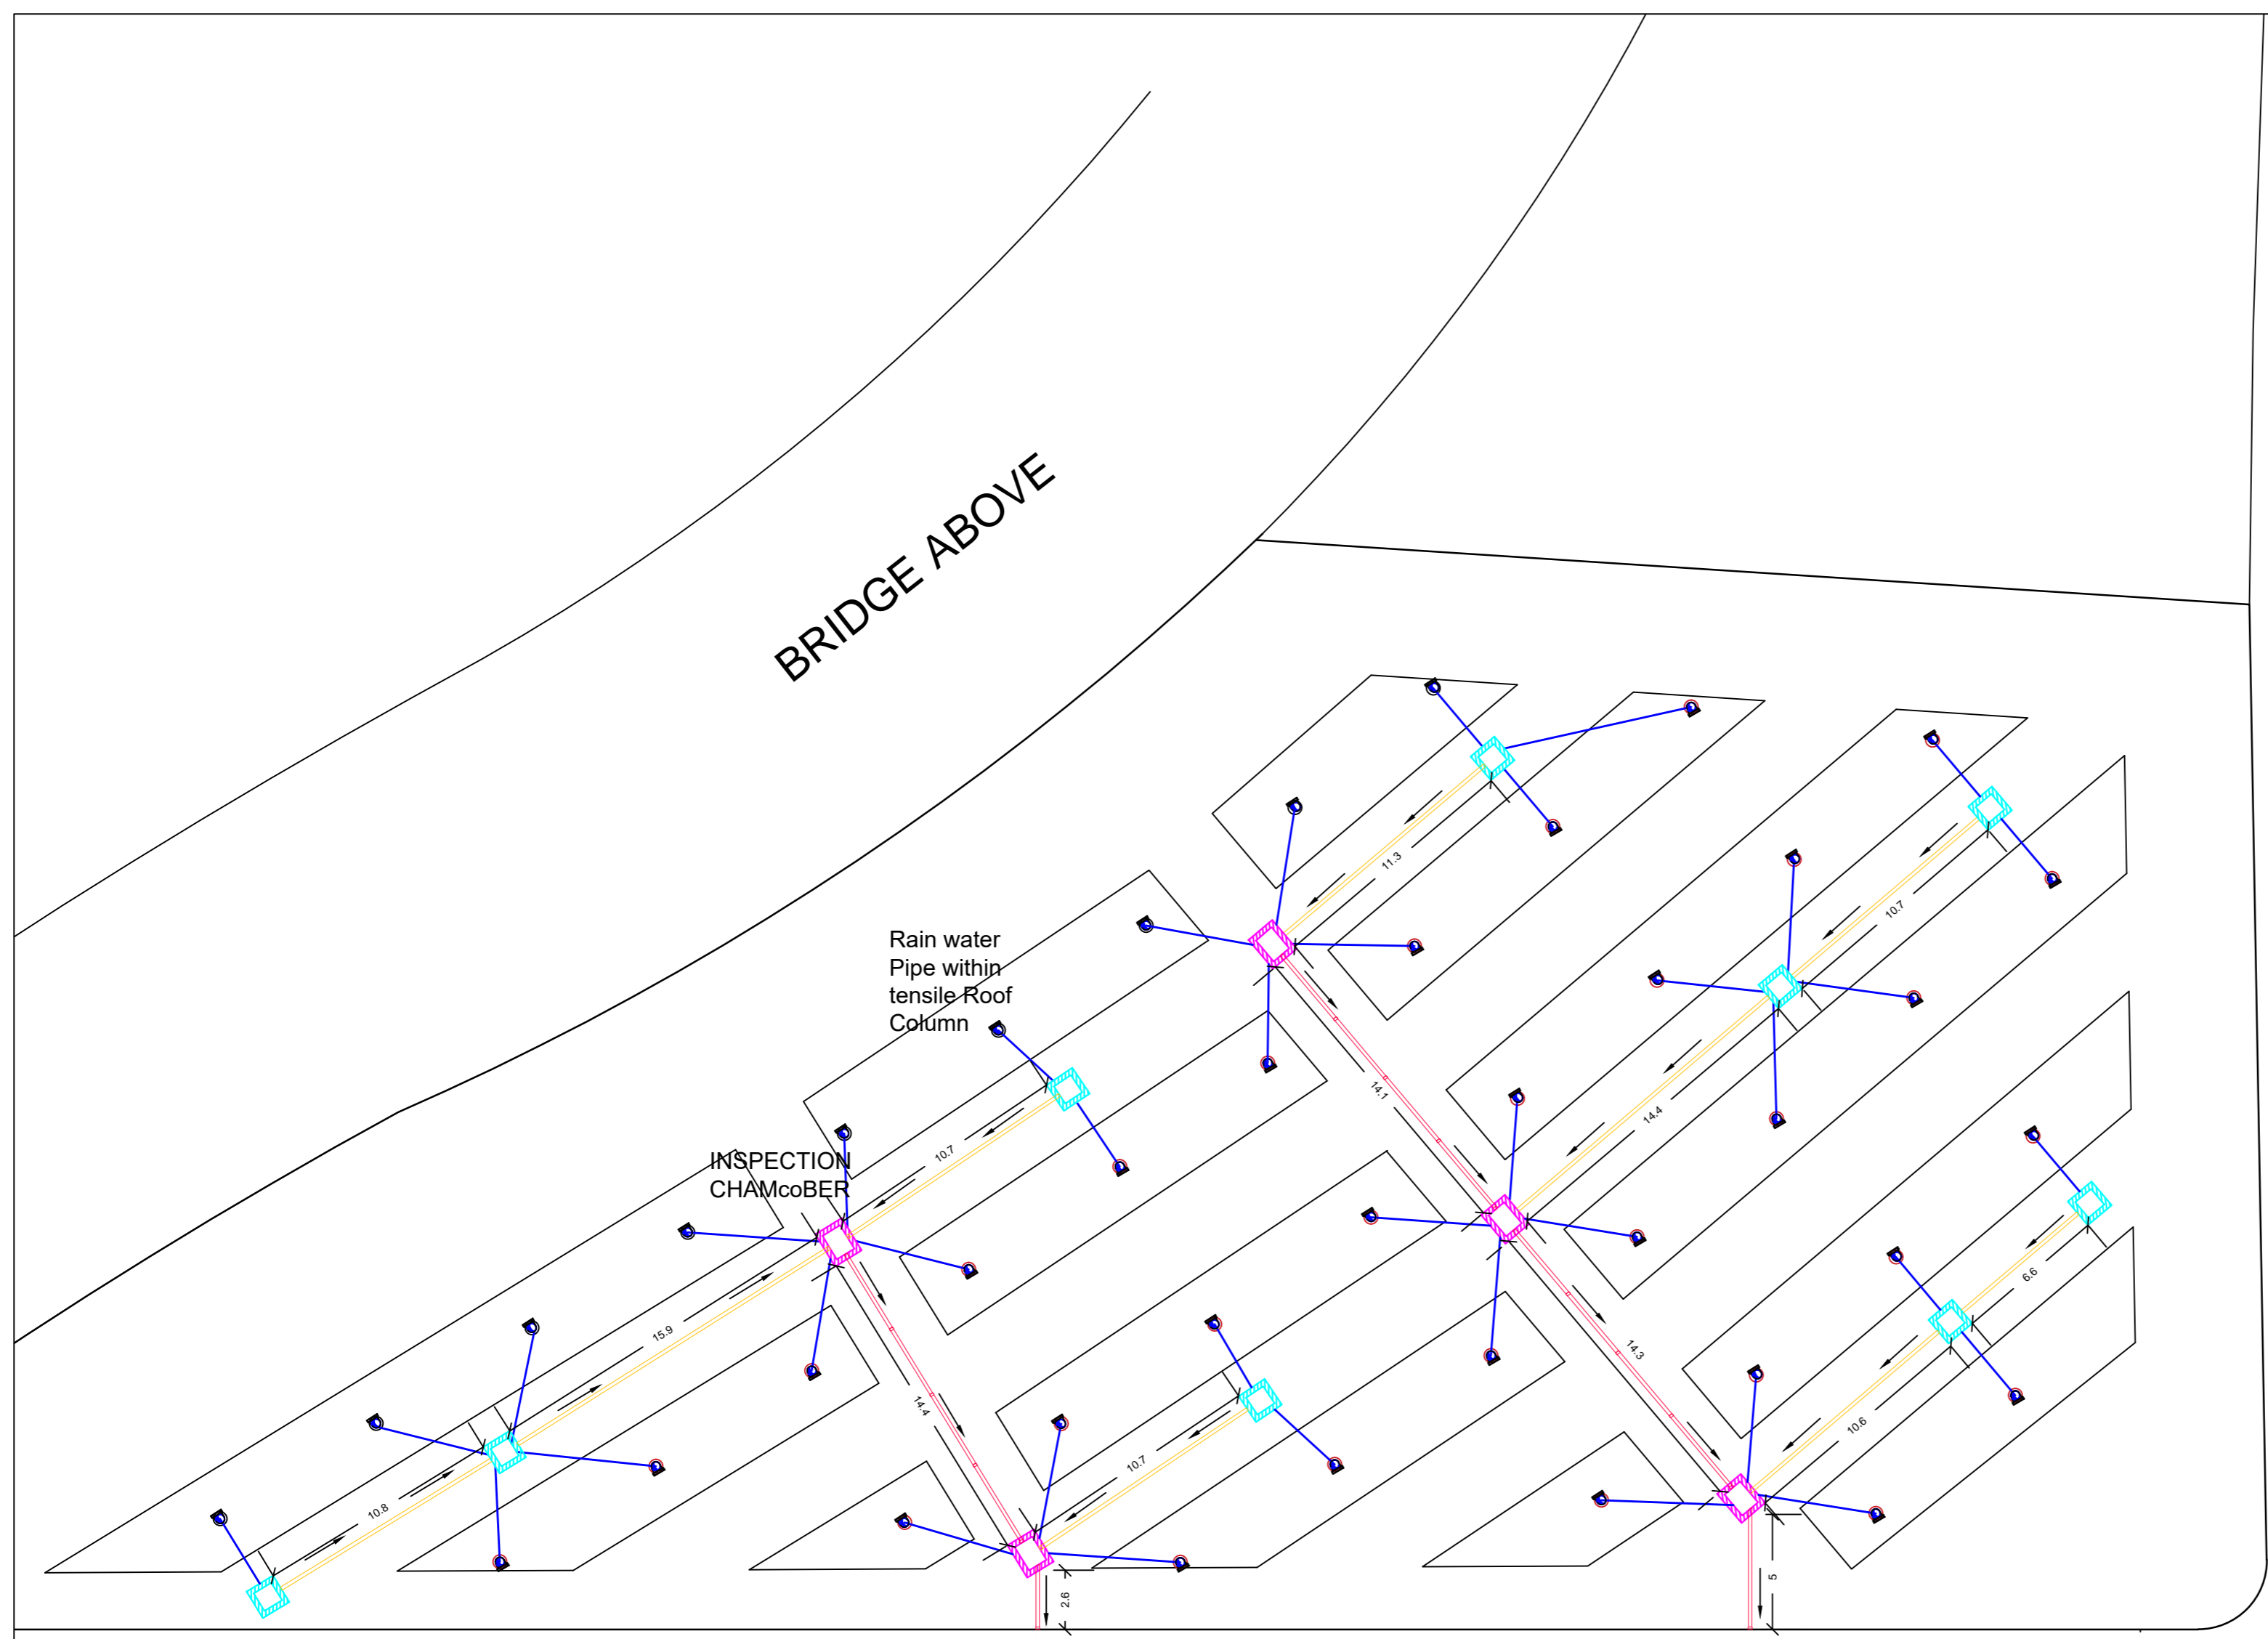

1m Wide Nallah

FOOTPATH (PROPOSED FOOD)

OPEN SEWER

RAILWAY TRACKS

⊕ STORM WATER DRAINAGE DETAIL

Key Plan



General Notes:

1. All dimensions are in meters, if otherwise specified.
2. Dimensions are to be read and not to be scaled.
3. The contractors must verify all dimensions on site and refer the relevant structural and other MEP drawings before commencing any work, and in case any discrepancy is noticed the same shall be brought to the notice of the Consultant and shall be clarified before execution of work.
4. All survey carried out through visual study of the building and no destructive analysis has been carried out.
5. Refer this drawing along with the other relevant architectural, structural and MEP services drawings.

Legends

Client

Jabalpur Smart City Limited



Submitted by

**IPE GLOBAL**  
Expanding Horizons. Enriching Lives.  
IPE GLOBAL LIMITED  
B-84, Defence Colony, New Delhi - 110024

Project

**TENSILE ROOF AT GULUA MARKET**

Sub-project


Rev.	Date	Description	Approved


Revision Index

Drawing Title


**Storm Water Drainage Plan**

<input checked="" type="checkbox"/> For Tender <input type="checkbox"/> For Information <input type="checkbox"/> For Execution	Date	Drawn
	July 12, 2019	PB
Scale	Sheet Size	Checked
	A2	SRK
		Approved
		SRK

Dwg. No.	Revision
<b>IPE/JSCL/GM/4</b>	

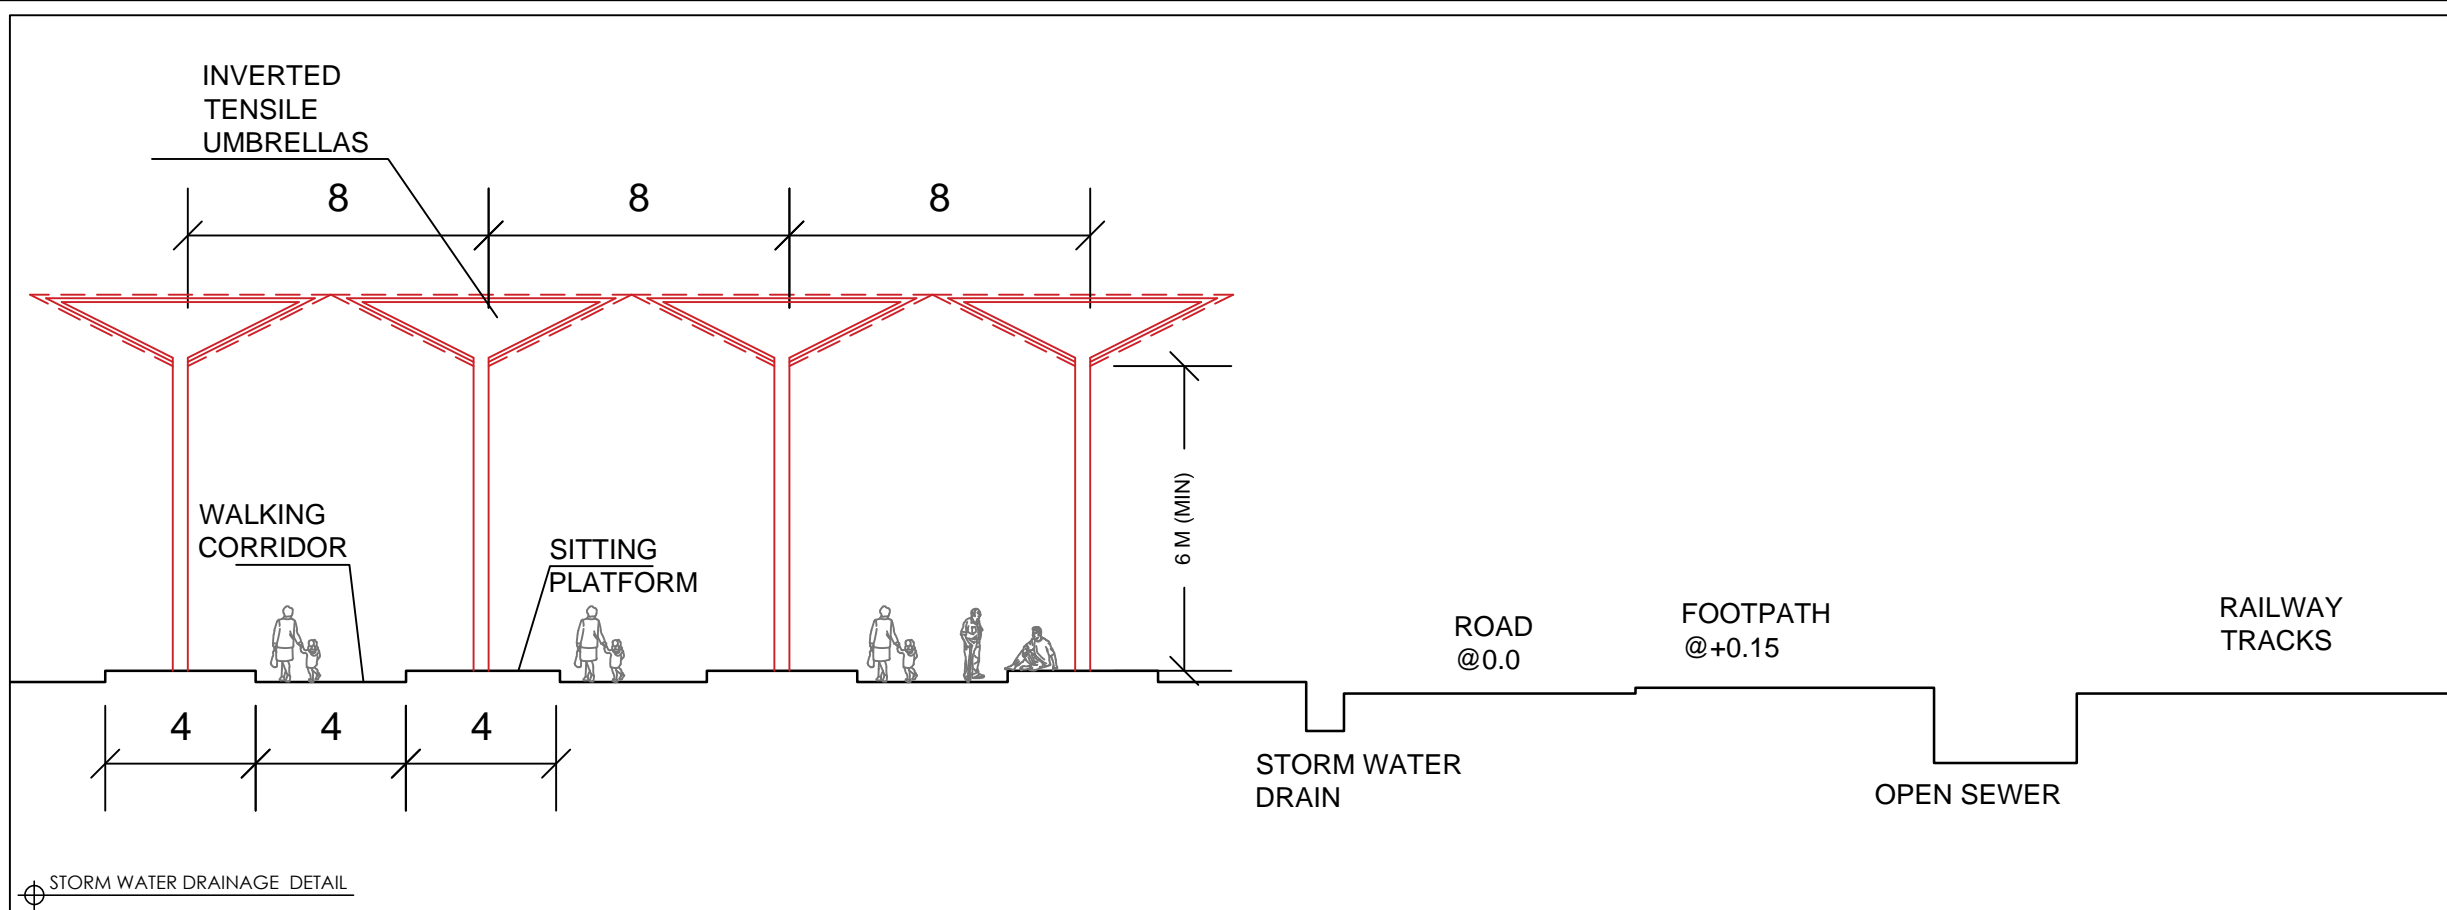

⊕ STORM WATER DRAINAGE DETAIL

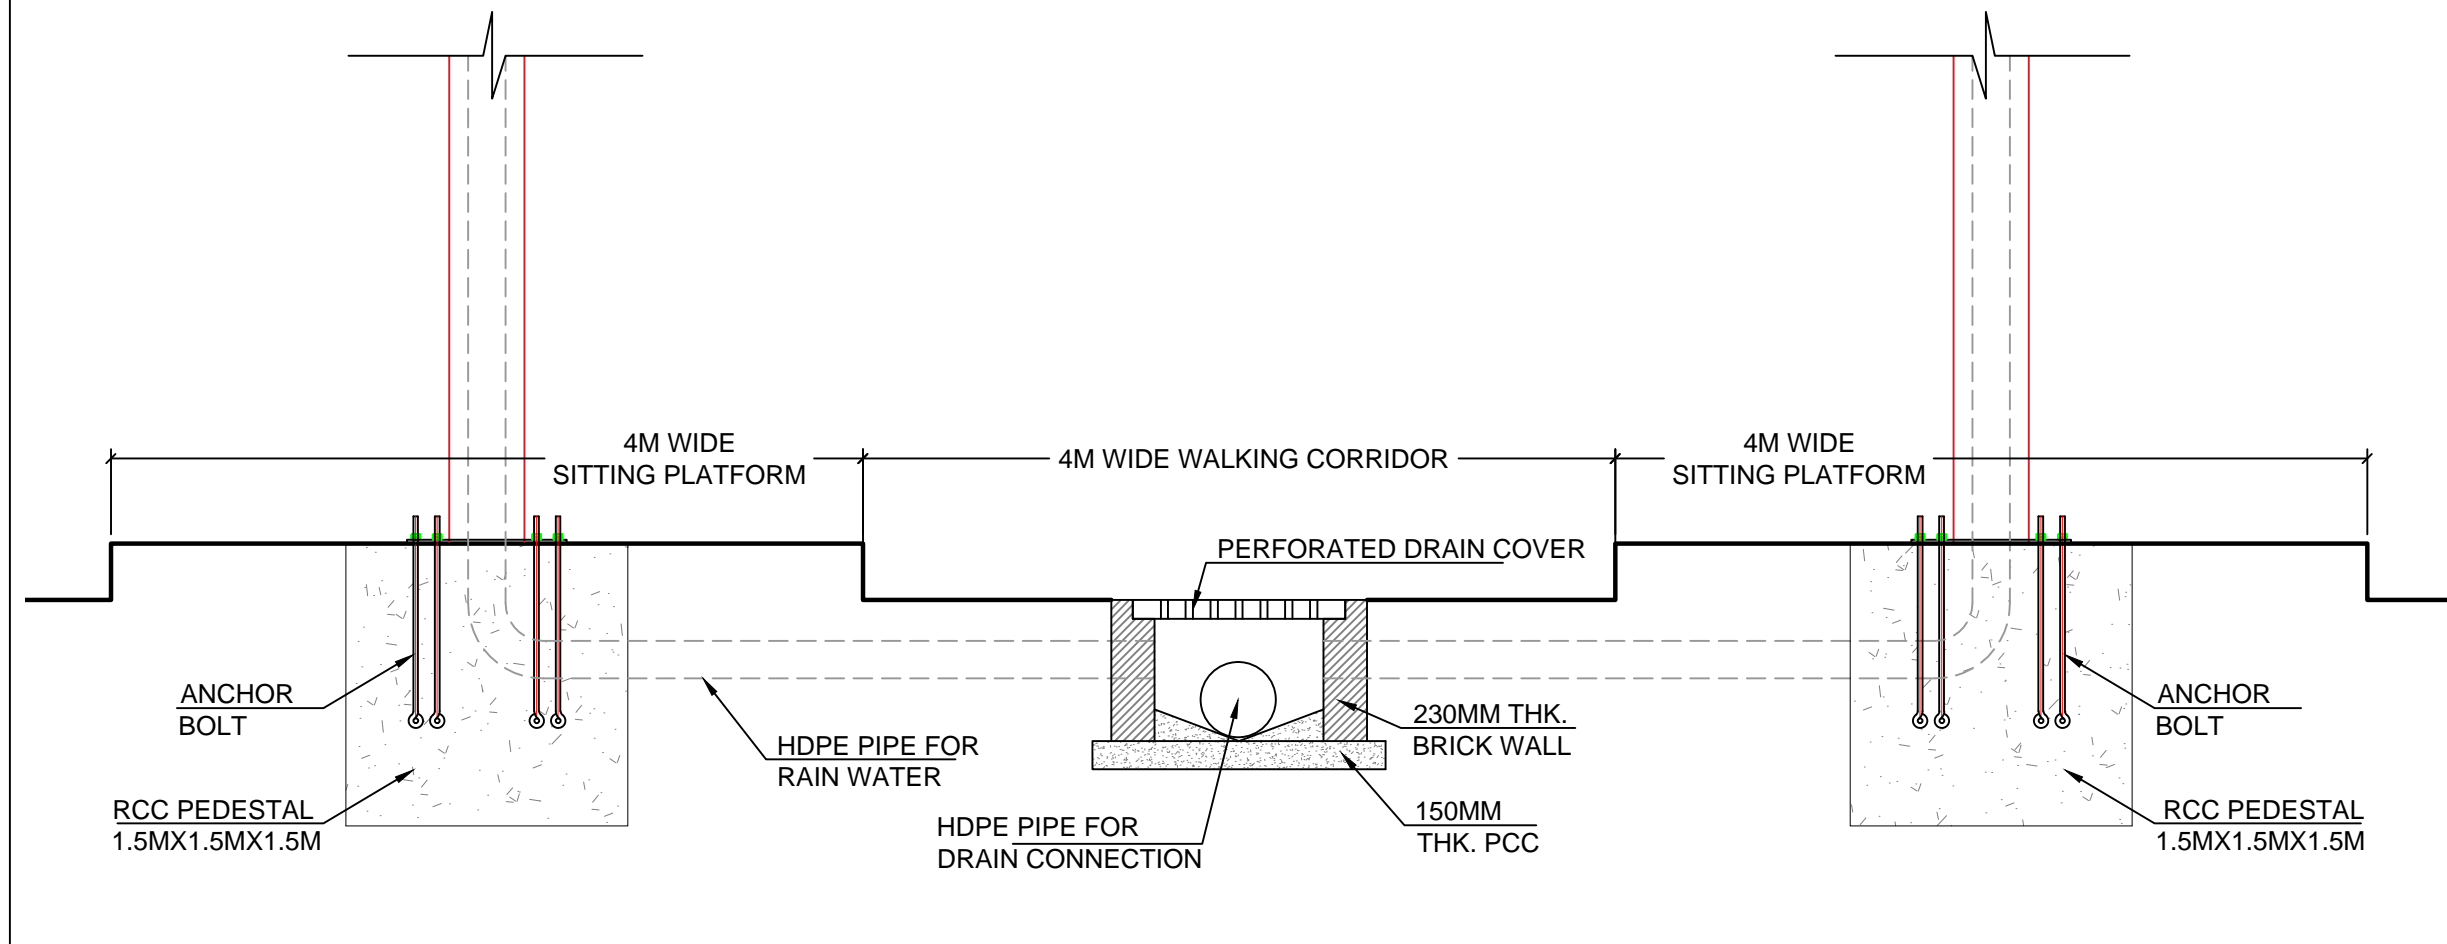

⊕ SECTION DETAIL FOR FOUNDATION AND CHAMBER

Key Plan



General Notes:

1. All dimensions are in meters, if otherwise specified.
2. Dimensions are to be read and not to be scaled.
3. The contractors must verify all dimensions on site and refer the relevant structural and other MEP drawings before commencing any work, and in case any discrepancy is noticed the same shall be brought to the notice of the Consultant and shall be clarified before execution of work.
4. All survey carried out through visual study of the building and no destructive analysis has been carried out.
5. Refer this drawing along with the other relevant architectural, structural and MEP services drawings.


Legends

Client

Jabalpur Smart City Limited



Submitted by

 

Project

**TENSILE ROOF AT GULUA MARKET**

Sub-project


Rev.	Date	Description	Approved

Revision Index

Drawing Title

Section Detail

<input checked="" type="checkbox"/> For Tender <input type="checkbox"/> For Information <input type="checkbox"/> For Execution	Date	July 12, 2019	Drawn	PB
	Scale		Checked	SRK
	Sheet Size	A3	Approved	SRK

Dwg. No.	Revision
<b>IPE/JSCL/GM/5</b>	