


# CONSERVATION OF GHANTA GHAR, JABALPUR

**TENDER DRAWINGS**

**PREPARED FOR  
JABALPUR SMART CITY LTD.**

**PREPARED BY**

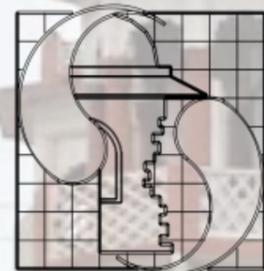

*Sanrakshan*

heritage consultants pvt. ltd.

93, Triveni Apartments, West Enclave  
Pitampura, Delhi-110034, INDIA


Ph:+91 (11) 27021968, mail:consult@sanrakshan.com

# CONSERVATION OF GHANTA GHAR, JABALPUR

## TENDER DRAWINGS

PREPARED FOR  
JABALPUR SMART CITY LTD.

PREPARED BY

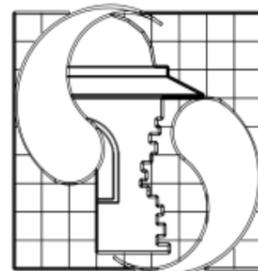


*Sanrakshan*

heritage consultants pvt. ltd.

93, Triveni Apartments, West Enclave  
Pitampura, Delhi-110034, INDIA

Ph:+91 (11) 27021968, mail:consult@sanrakshan.com

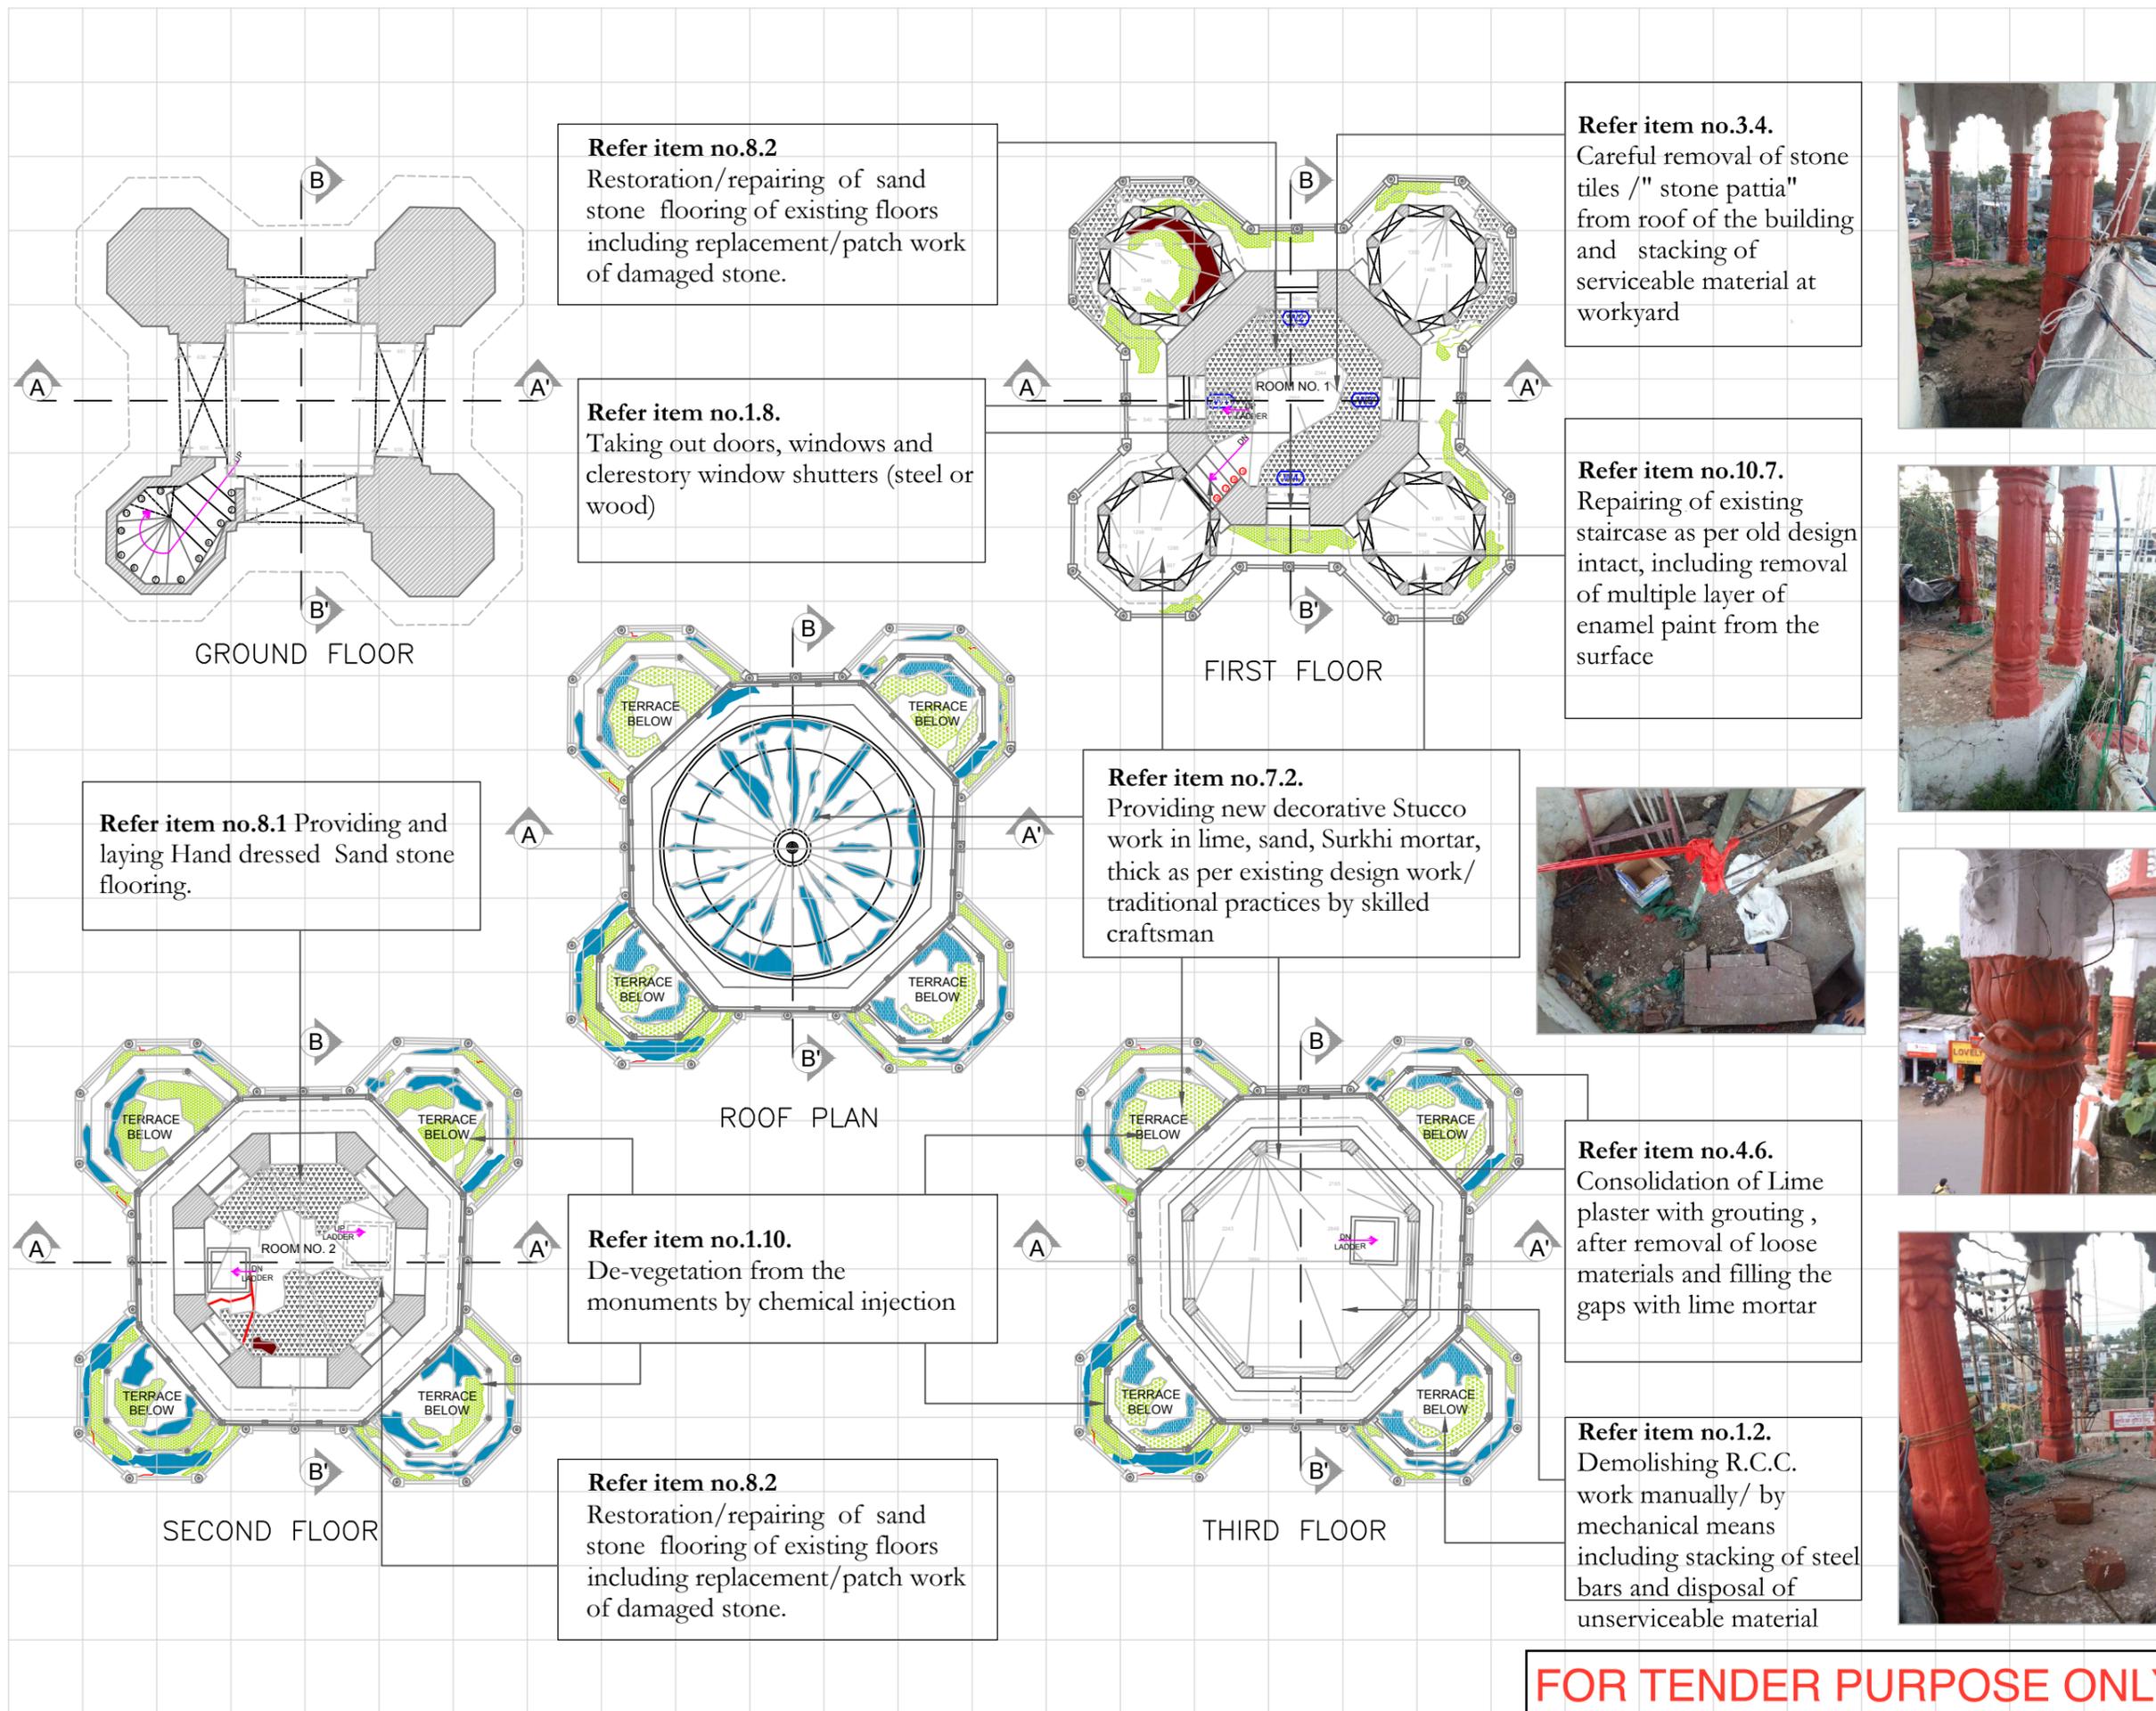

LEGEND	
Structural cracks	
Minor /Hairline cracks	
Soot deposit	
Missing plaster exposing masonry	
Bulding of Plaster/ Damaged Plaster	
Flaking of stone/plaster	
Water seepage	
Dampness	
Microbiological growth	
Damaged masonry/floor	
Damaged members	
Blocked opening	
Vegetation	
Missing elements	
Addition, alteration on walls & floor	
Multiple layer of enamel paint	
Cement plaster	
Debris/Malba/ Deposit	
Earthfill	




**Client :**  
 Jabalpur Smart City Limited  
 Manas Bhawan, Wright Town,  
 Jabalpur, Madhya Pradesh, 482002

**Consultant :**  
  
 Sanrakshans heritag consultants pvt. ltd.  
 93, Triveni Apartments, West Enclave  
 Pitampura, Delhi-110034, INDIA  
 Ph:+91 (11) 27021968, mail:consult@sanrakshans.com

**Name of The Building :**  
**GHANTA GHAR**

**Dwg Title :**  
**FLOOR PLANS**  
 Conservation Proposal

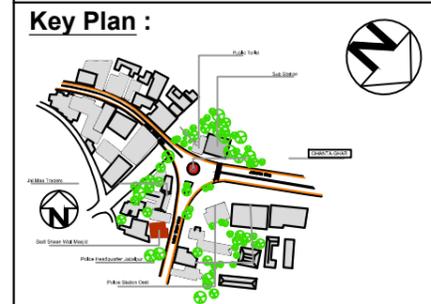


Date :- September, 2017

Drg. No. :- JBP/GG/PR/01


Drawn By :- CHANDAN NUNIA

Checked By :- Ar.Satyam Srivastava

**FOR TENDER PURPOSE ONLY**

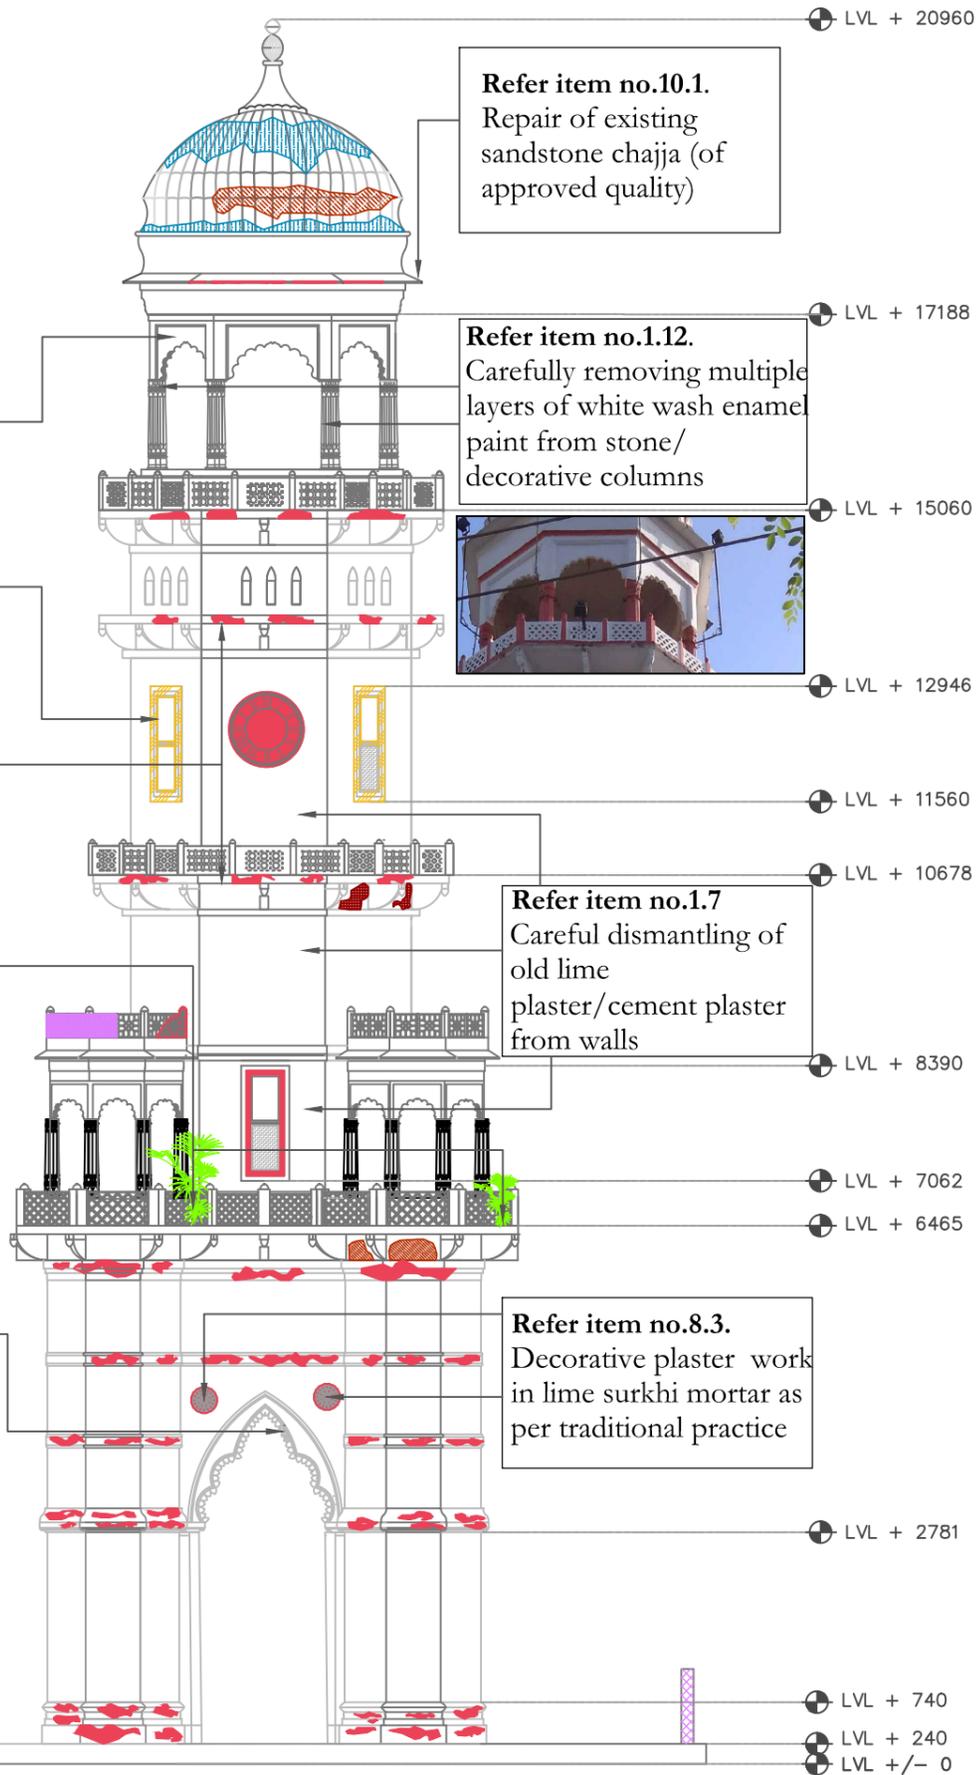

FRONT ELEVATION

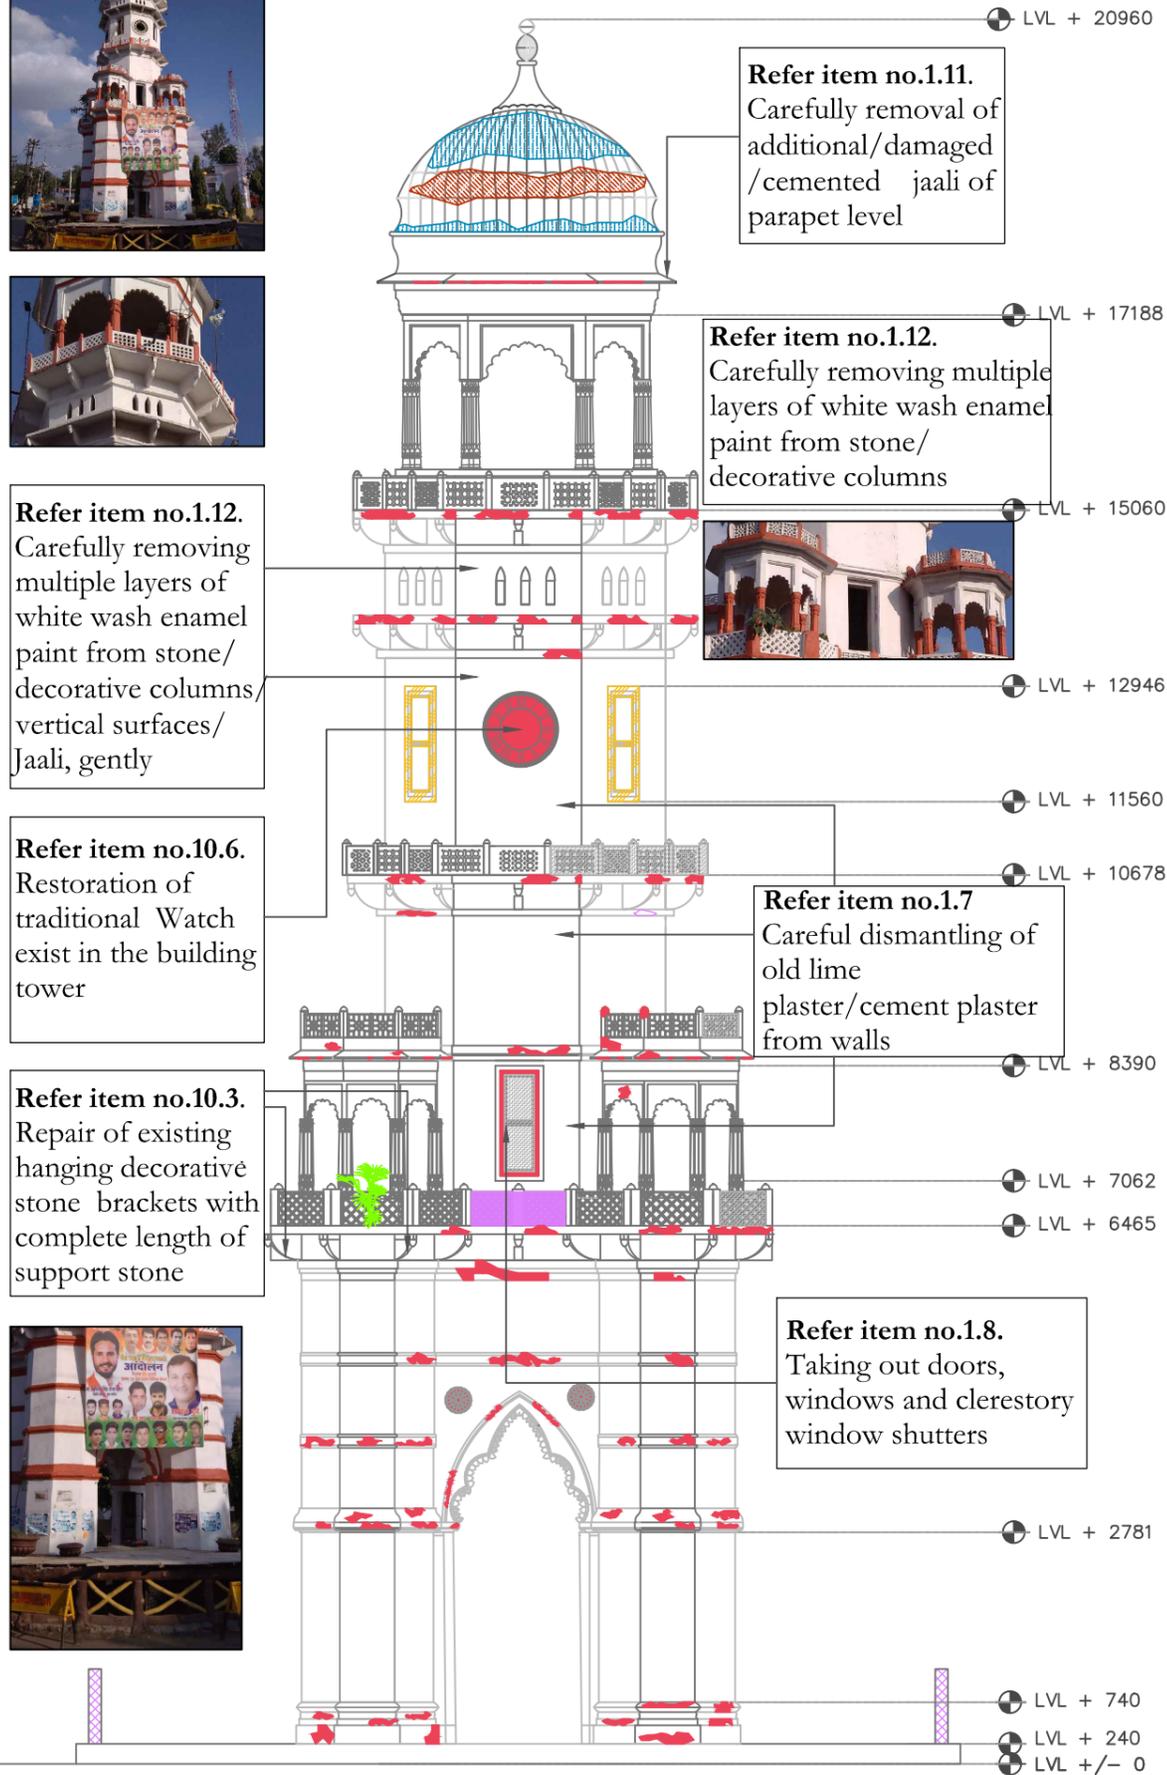

SIDE ELEVATION


LEGEND	
Structural cracks	
Minor /Hairline cracks	
Soot deposit	
Missing plaster exposing masonry	
Bulging of Plaster/ Damaged Plaster	
Flaking of stone/plaster	
Water seepage	
Dampness	
Microbiological growth	
Damaged masonry/floor	
Damaged members	
Blocked opening	
Vegetation	
Missing elements	
Addition, alteration on walls & floor	
Multiple layer of enamel paint	
Cement plaster	
Debris/Malba/ Deposit	
Earthfill	

**Client :**  
 Jabalpur Smart City Limited  
 Manas Bhawan, Wright Town,  
 Jabalpur, Madhya Pradesh, 482002

**Consultant :**  
  
 Sanrakshans heritage consultants pvt. Ltd.  
 93, Triveni Apartments, West Enclave  
 Pitampura, Delhi-110034, INDIA  
 Ph:+91 (11) 27021968, mail:consult@sanrakshans.com

**Name of The Building :**  
 GHANTA GHAR

**Dwg Title :**  
 ELEVATION  
 Conservation Proposal

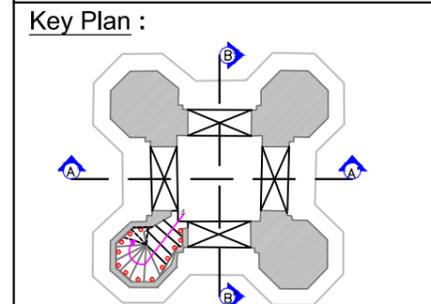


**Date :-** September, 2017

**Drg. No. :-** JBP/GG/PR/02

**Drawn By :-** CHANDAN NUNIA

**Checked By :-** AR.Satyam Srivastava

**FOR TENDER PURPOSE ONLY**

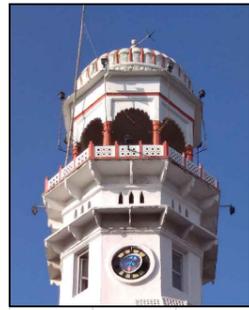


**Refer item no 4.6**  
Consolidation of Lime plaster with grouting.

**Refer item no.6.2**  
Providing and fixing new doors, windows and ventilators .

**Refer item no.10.4**  
Repair of existing sandstone chajja

**Refer item no.1.10**  
De-vegetation from the monuments by chemical injection

**Refer item no.10.9.**  
Poviding and fixing new carved stone in place of damage stone member from panpatta base to Arch level

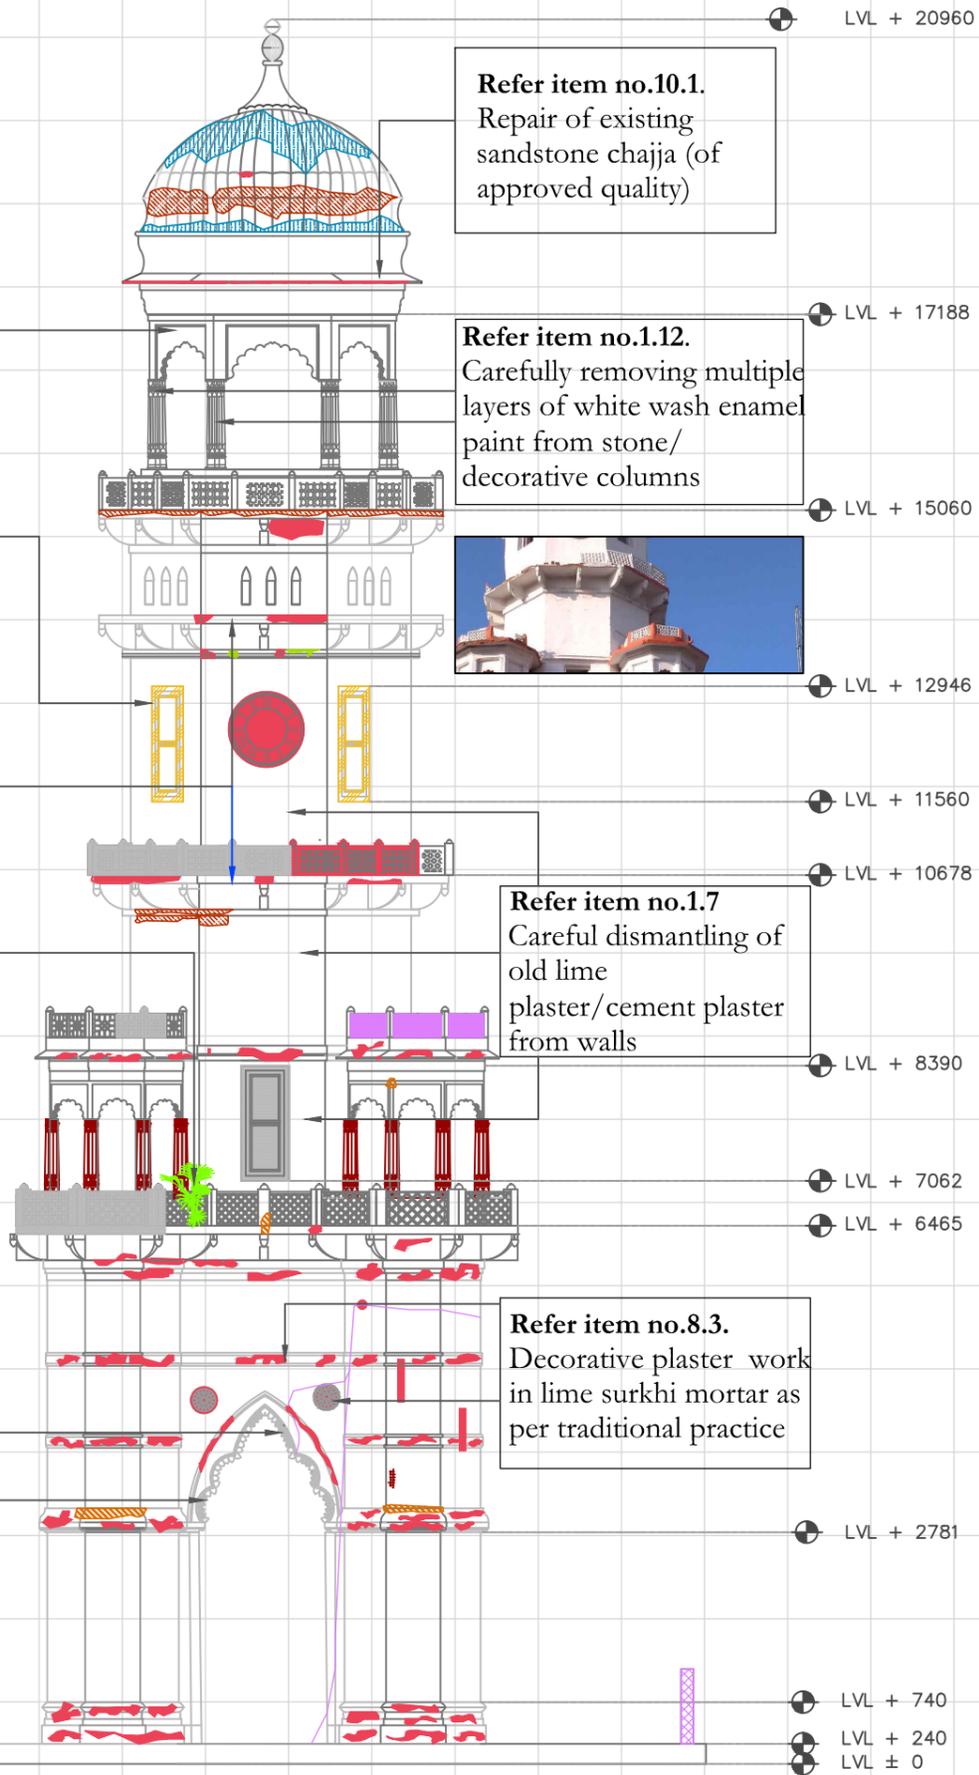


REAR ELEVATION



**Refer item no.1.12.**  
Carefully removing multiple layers of white wash enamel paint from stone/ decorative columns/ vertical surfaces/ Jaali, gently

**Refer item no.10.6.**  
Restoration of traditional Watch exist in the building tower

**Refer item no.10.3.**  
Repair of existing hanging decorative stone brackets with complete length of support stone

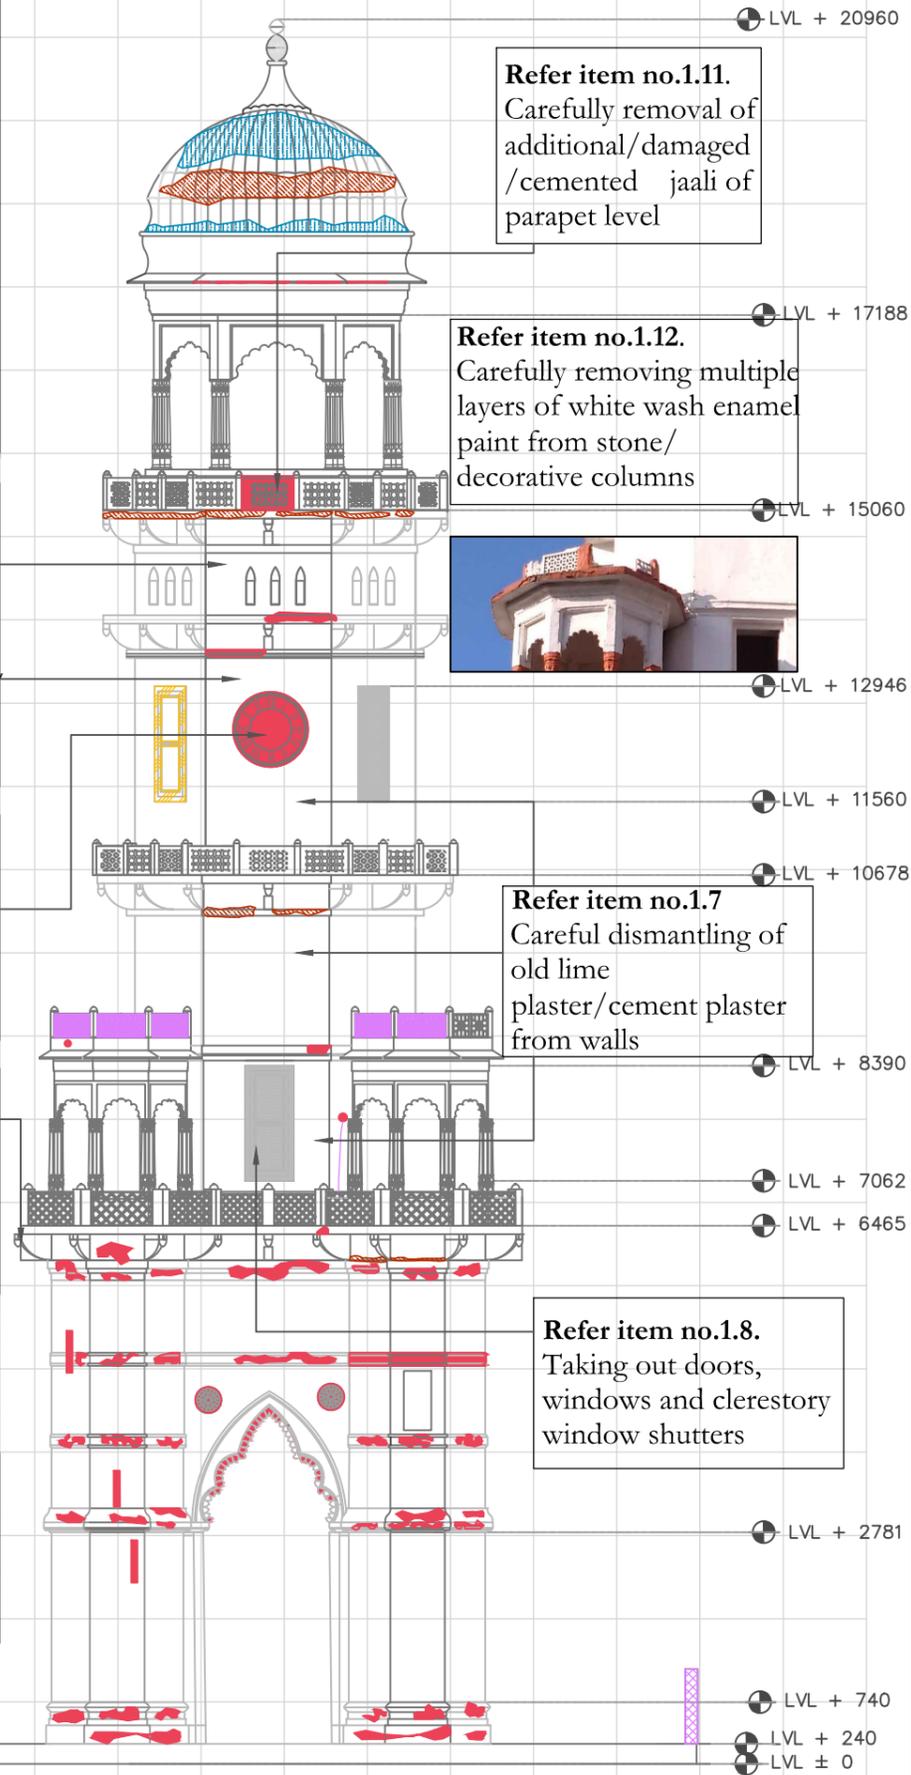

SIDE ELEVATION



LEGEND	
Structural cracks	
Minor /Hairline cracks	
Soot deposit	
Missing plaster exposing masonry	
Bulding of Plaster/ Damaged Plaster	
Flaking of stone/plaster	
Water seepage	
Dampness	
Microbiological growth	
Damaged masonry/floor	
Damaged members	
Blocked opening	
Vegetation	
Missing elements	
Addition, alteration on walls & floor	
Multiple layer of enamel paint	
Cement plaster	
Debrises/Malba/ Deposit	
Earthfill	

**Client :**  
Jabalpur Smart City Limited  
Manas Bhawan, Wright Town,  
Jabalpur, Madhya Pradesh, 482002

**Consultant :**  
  
Sanrakshans heritag consultants pvt. ltd.  
93,Triveni Apartments, West Enclave  
Pitampura,Delhi-110034, INDIA  
Ph:+91 (11) 27021968, mail:consult@sanrakshans.com

**Name of The Building :**  
**GHANTA GHAR**

**Dwg Title :**  
**ELEVATIONS**  
Conservation Proposal

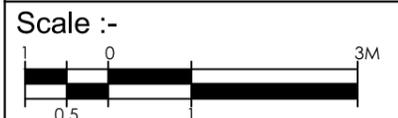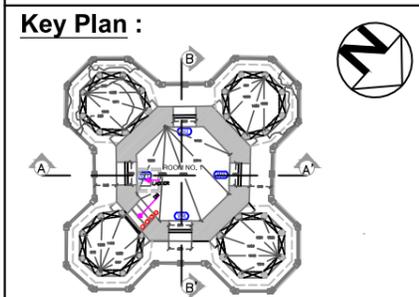


Date :- September, 2017

Drg. No. :- JBP/GG/PR/03


Drawn By :-CHANDAN NUNIA

Checked By :- AR.Satyam Srivastava

**FOR TENDER PURPOSE ONLY**

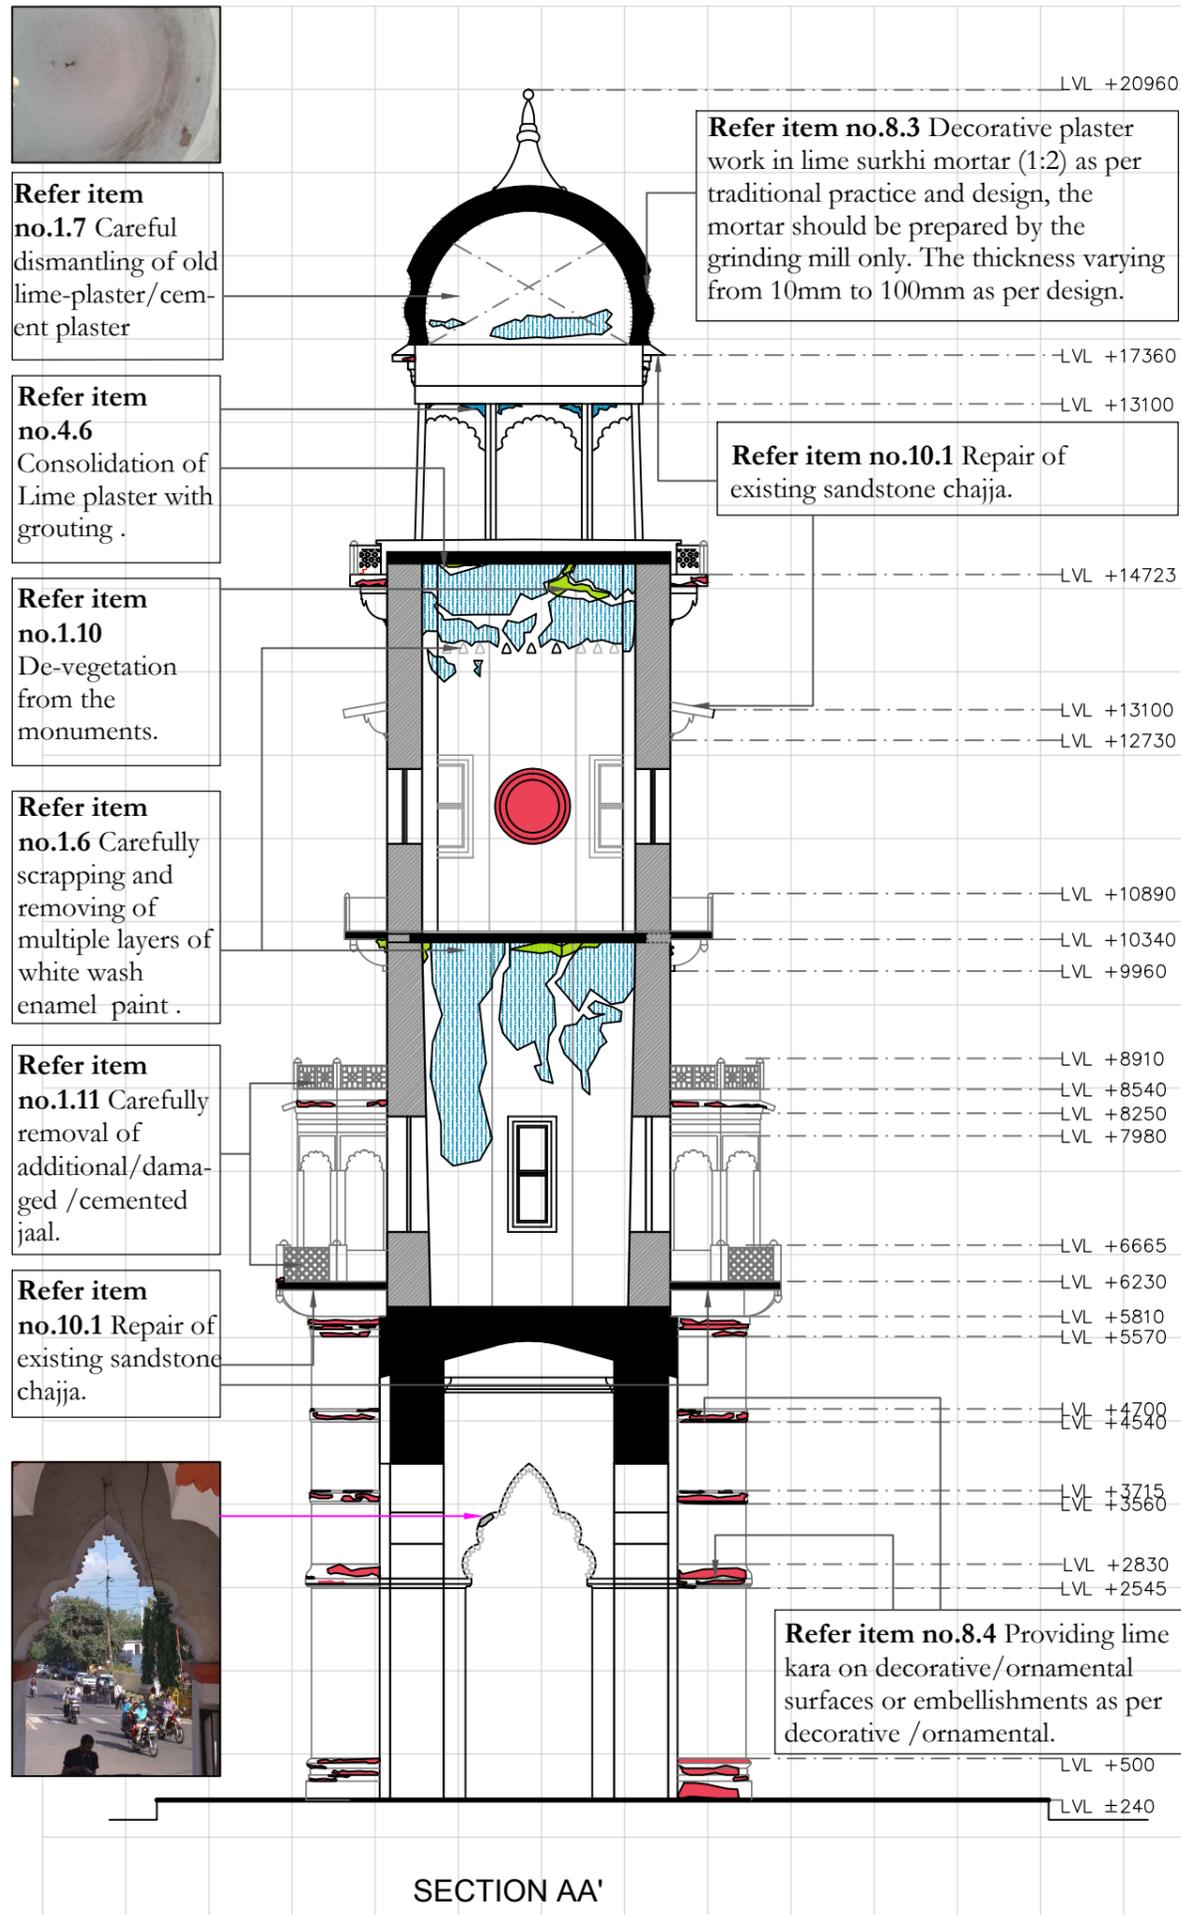

SECTION AA'

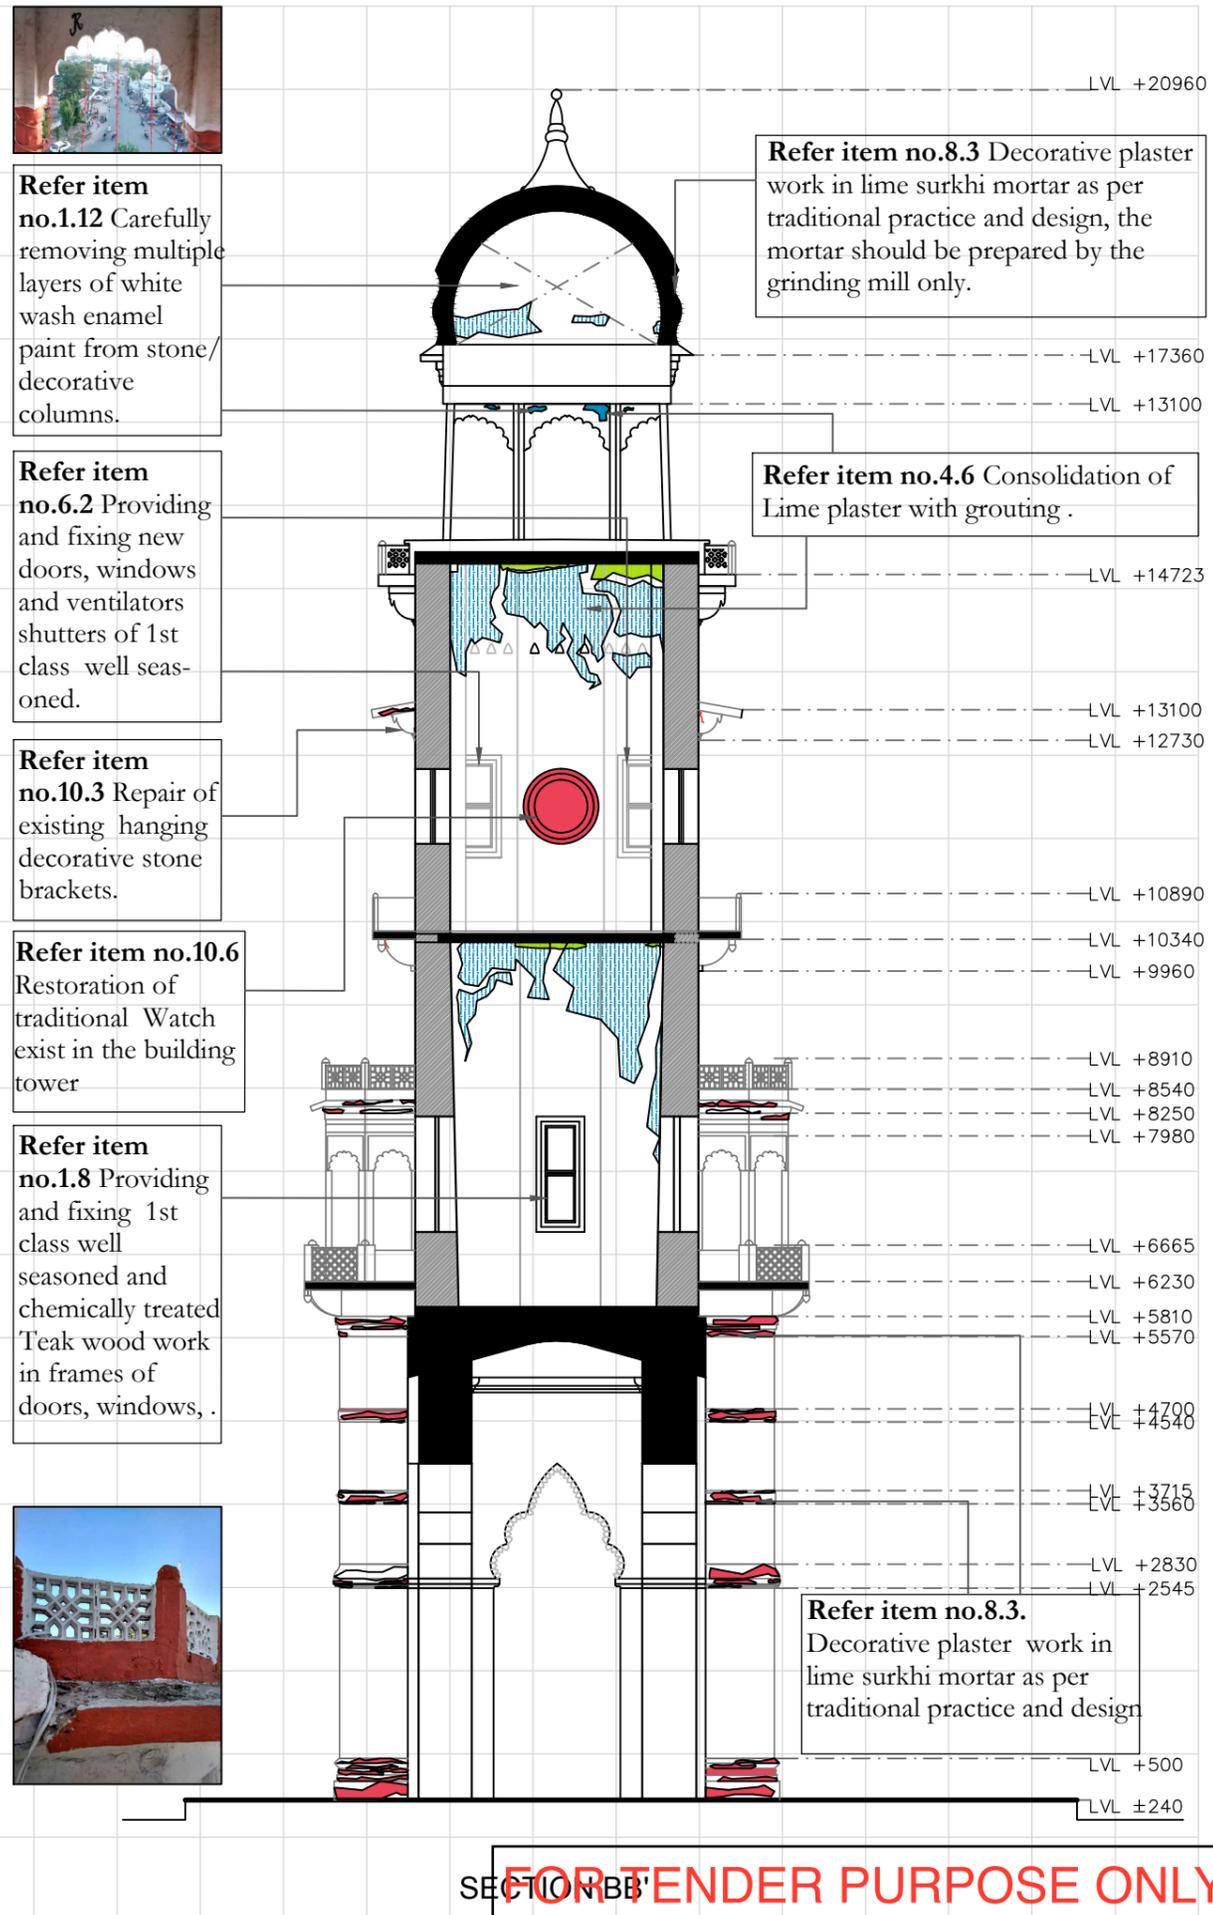

SECTION BB'

**FOR TENDER PURPOSE ONLY**

LEGEND	
Structural cracks	
Minor /Hairline cracks	
Soot deposit	
Missing plaster exposing masonry	
Bulding of Plaster/ Damaged Plaster	
Flaking of stone/plaster	
Water seepage	
Dampness	
Microbiological growth	
Damaged masonry/floor	
Damaged members	
Blocked opening	
Vegetation	
Missing elements	
Addition, alteration on walls & floor	
Multiple layer of enamel paint	
Cement plaster	
Debris/Malba/ Deposit	
Earthfill	

**Client :**

Jabalpur Smart City Limited  
Manas Bhawan, Wright Town,  
Jabalpur, Madhya Pradesh, 482002

**Consultant :**

**Sanrakshans**  
heritage consultants pvt. ltd.  
93, Triveni Apartments, West Enclave  
Pitampura, Delhi-110034, INDIA  
Ph:+91 (11) 27021968, mail:consult@sanrakshans.com

**Name of The Building :**


**GHANTA GHAR**

**Dwg Title :**

**SECTIONS**

Conservation Proposal

**Key Plan :**

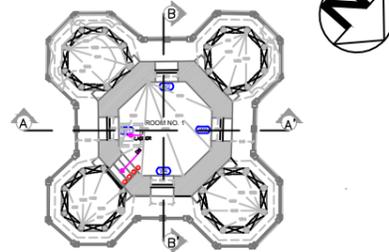

**Scale :-**



Date :- September, 2017

Drg. No. :- JBP/GG/PR/04

Drawn By :- CHANDAN NUNIA

Checked By :- Ar.Satyam Srivastava