


SECTION-BB

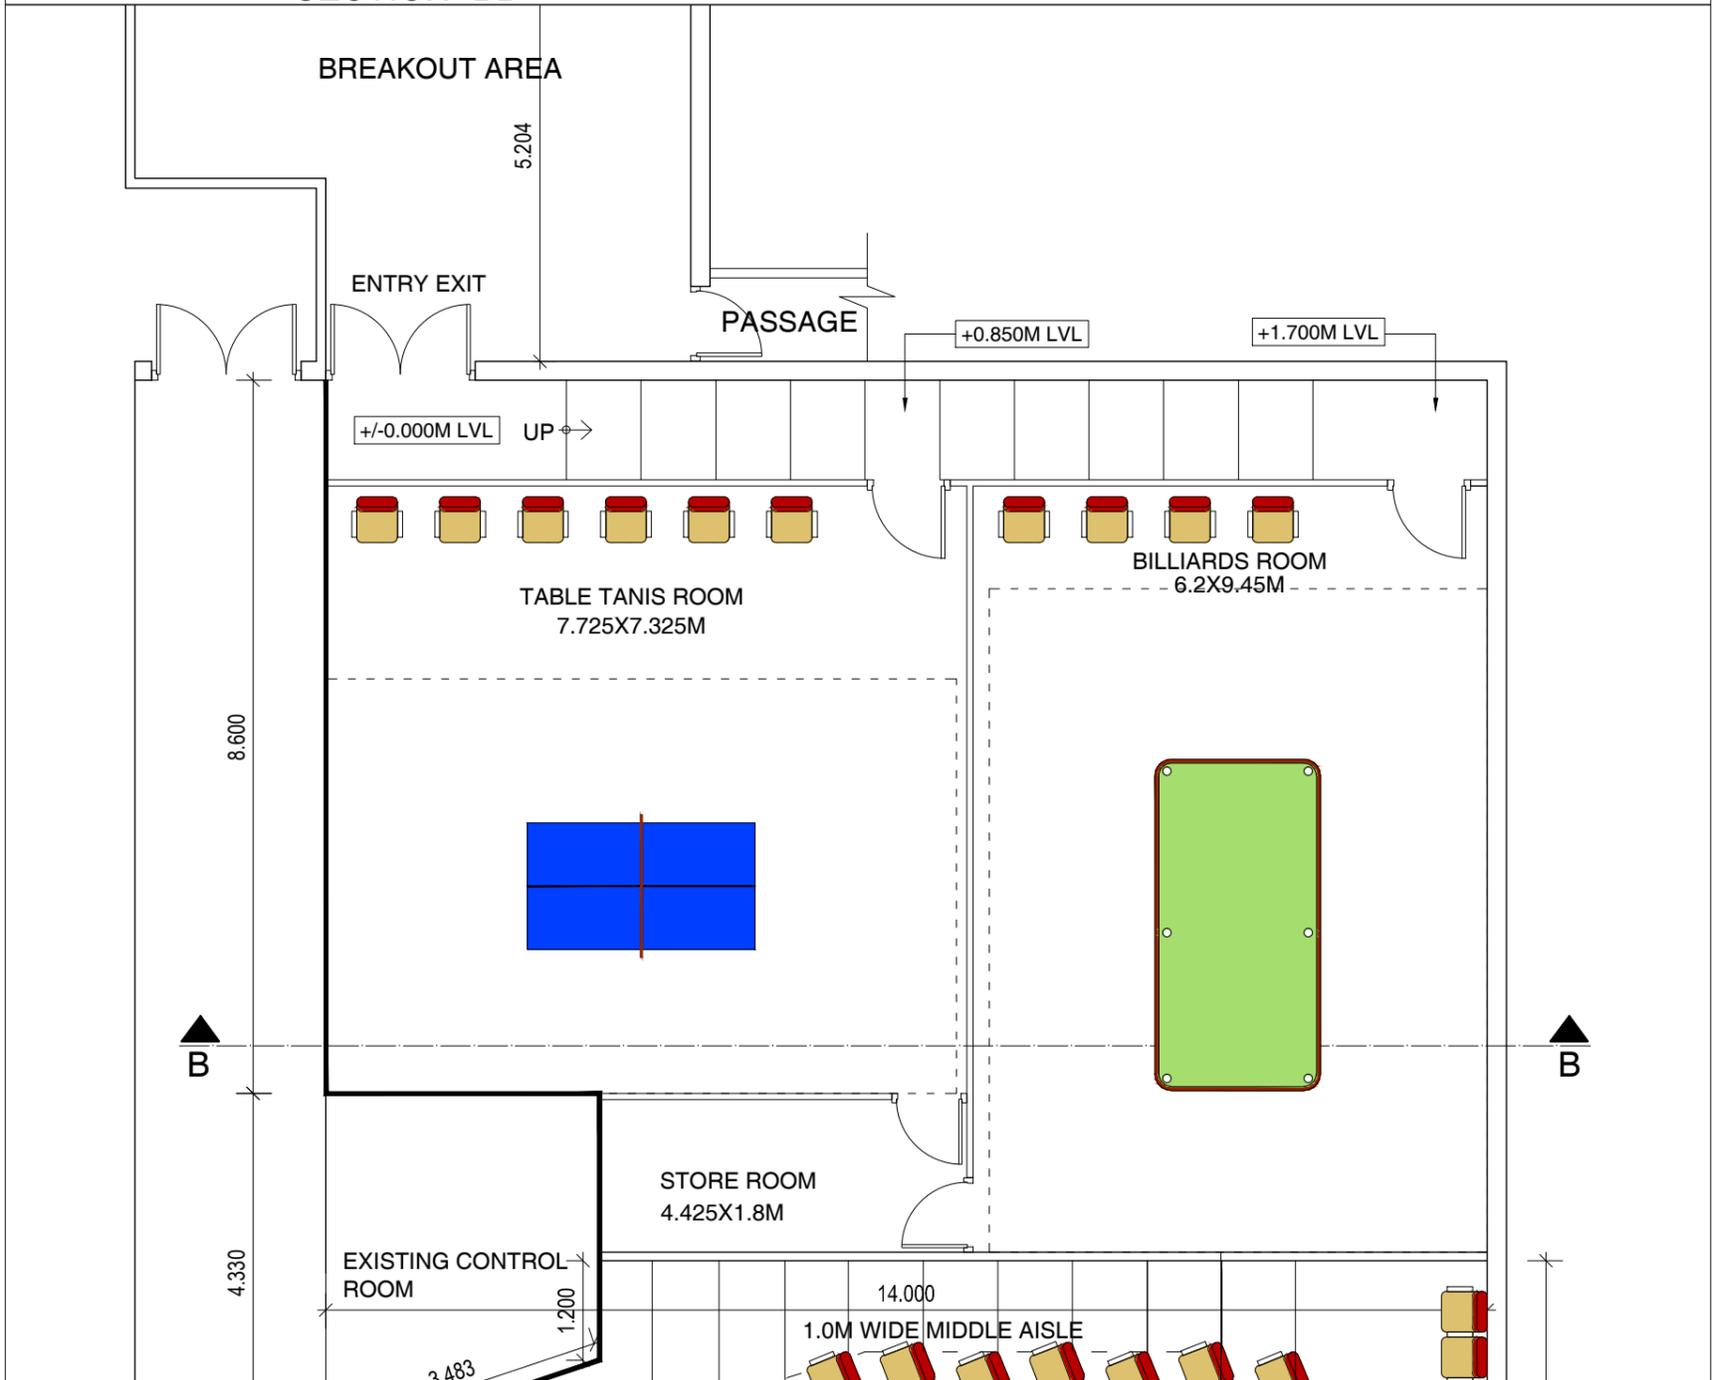

FLOOR PLAN-INDOOR GAME ROOMS

REV.No.	Description	Date	CLIENT :		TITLE :				
			JABALPUR SMART CITY LIMITED, JABALPUR, MADHYA PRADESH		<b>PLAN &amp; SECTION</b>				
			CONSULTANT :						DRAWN BY
			Engineers Designer & Management Group		CHECKED BY	SIGN	DATE	DATE	
			Cantonment, Jabalpur (M.P.)		DRG. NO.				
			Regd. Office :-Commercial Block, B.No. 3rd Railway Bridge Road		0 0 0 1 2 - A - C B - 0 1 - A P - 0 0 0 2				
			PROJECT: <b>PROPOSED INDOOR GAME ROOMS AT MANAS BHAWAN,WRIGHT TOWN, DIST. JABALPUR, MADHYA PRADESH</b>		SCALE - 1:75			SIZE <b>A3</b>	REV. <b>0</b>