


TYPICAL PLAN
(SCALE -1:75)

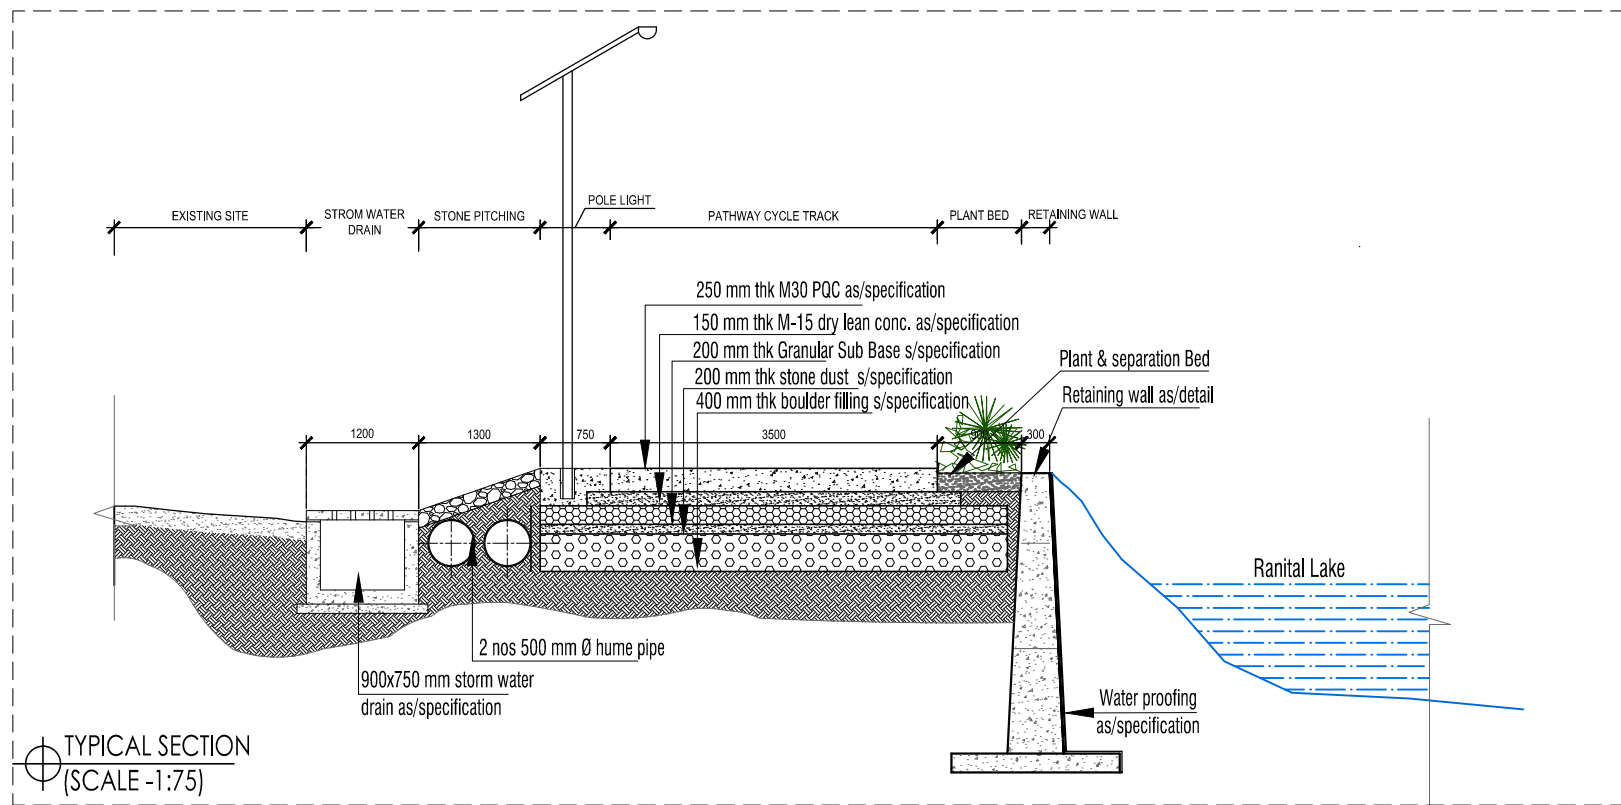

TYPICAL SECTION
(SCALE -1:75)

<p>PROJECT NAME :- RANITAL LAKE DEVELOPMENT</p>	<p>SUBMITTED BY :- IPE GLOBAL Expanding Horizons. Enriching Lives.</p>	<p>CLIENT NAME :- JABALPUR SMART CITY LIMITED</p>	<p>SHEET NO:- 2a</p>	<p>SCALE 1:75</p>	<p>DATE:- 09/03/2018</p>
			<p>SHEET NAME:- PROPOSED PLAN AND SECTION FOR PROMENADE/CYCLE TRACK AND DRAINAGE</p>		