



Option 1 and Option 2 cater to different stretches of the 2.1 Kms road considering the current site situation and can be used interchangeably. Cost for both options is identical.

Project Title Panda Ji ki Madhya Road	Notes 1. ALL DIMENSIONS & LEVELS SHALL BE COMPARED WITH THE RELEVANT ARCHITECTURAL DRAWINGS AND DISCREPANCY IF ANY SHALL BE GOT RECONCILED BEFORE EXECUTION AT SITE. 2. FIGURED DIMENSIONS ONLY SHALL BE FOLLOWED. 3. ALL DIMENSIONS ARE IN MM UNLESS OTHERWISE SPECIFIED.	Revision	Orientation 	Client JABALPUR SMART CITY LIMITED	Sheet Title Section for 18 m wide Road- Option1- For Tender	Submitted By IPE GLOBAL Expanding Horizons. Enriching Lives.		
			Drawn By PB	Checked By SD	Approved By SD	Scale	Date: Aug 26 , 2019	Sheet No. IPE/JSCL/SR/01

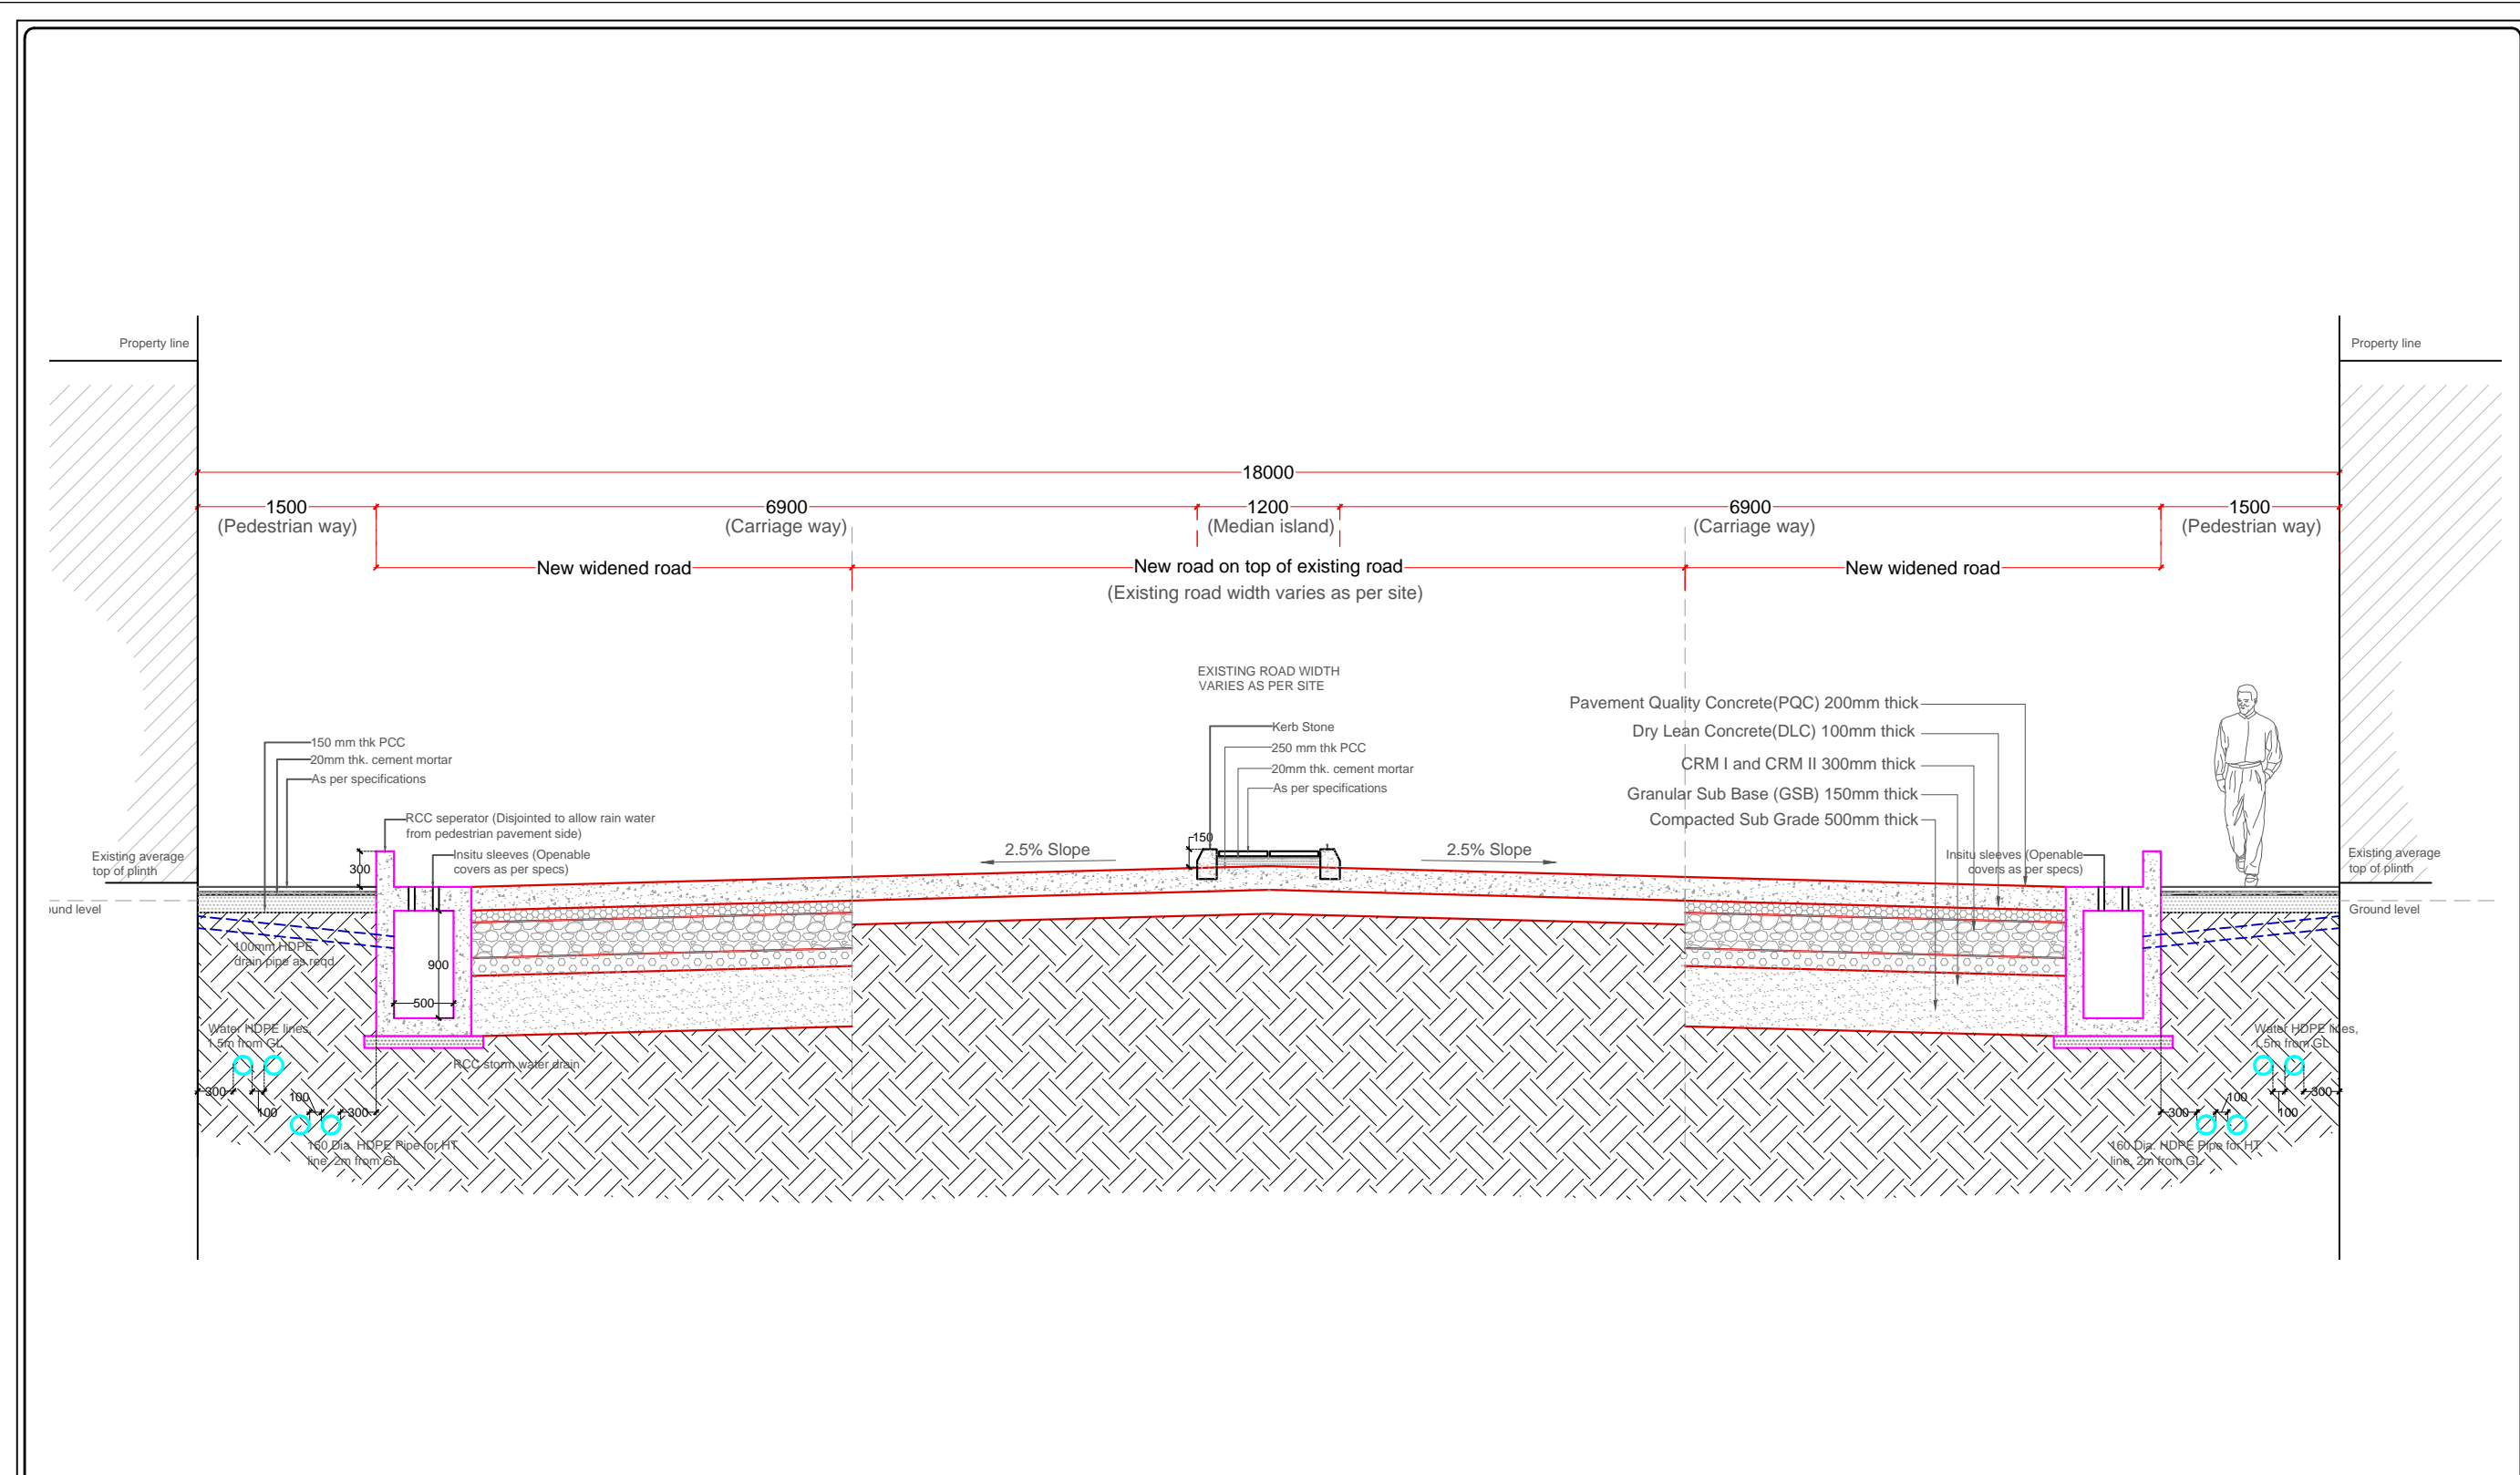

Option 1 and Option 2 cater to different stretches of the 2.1 Kms road considering the current site situation and can be used interchangeably. Cost for both options is identical.

Project Title Panda Ji ki Madhya Road	Notes 1. ALL DIMENSIONS & LEVELS SHALL BE COMPARED WITH THE RELEVANT ARCHITECTURAL DRAWINGS AND DISCREPANCY IF ANY SHALL BE GOT RECONCILED BEFORE EXECUTION AT SITE. 2. FIGURED DIMENSIONS ONLY SHALL BE FOLLOWED. 3. ALL DIMENSIONS ARE IN MM UNLESS OTHERWISE SPECIFIED.	Revision	Orientation 	Client JABALPUR SMART CITY LIMITED	Sheet Title Section for 18 m wide Road- Option 2- For Tender	Submitted By IPE GLOBAL <small>Expanding Horizons. Enriching Lives.</small>
			Drawn By PB	Checked By SD	Approved By SD	Sheet No. IPE/JSCL/SR/01 A
					Scale	Date: Aug 26 , 2019

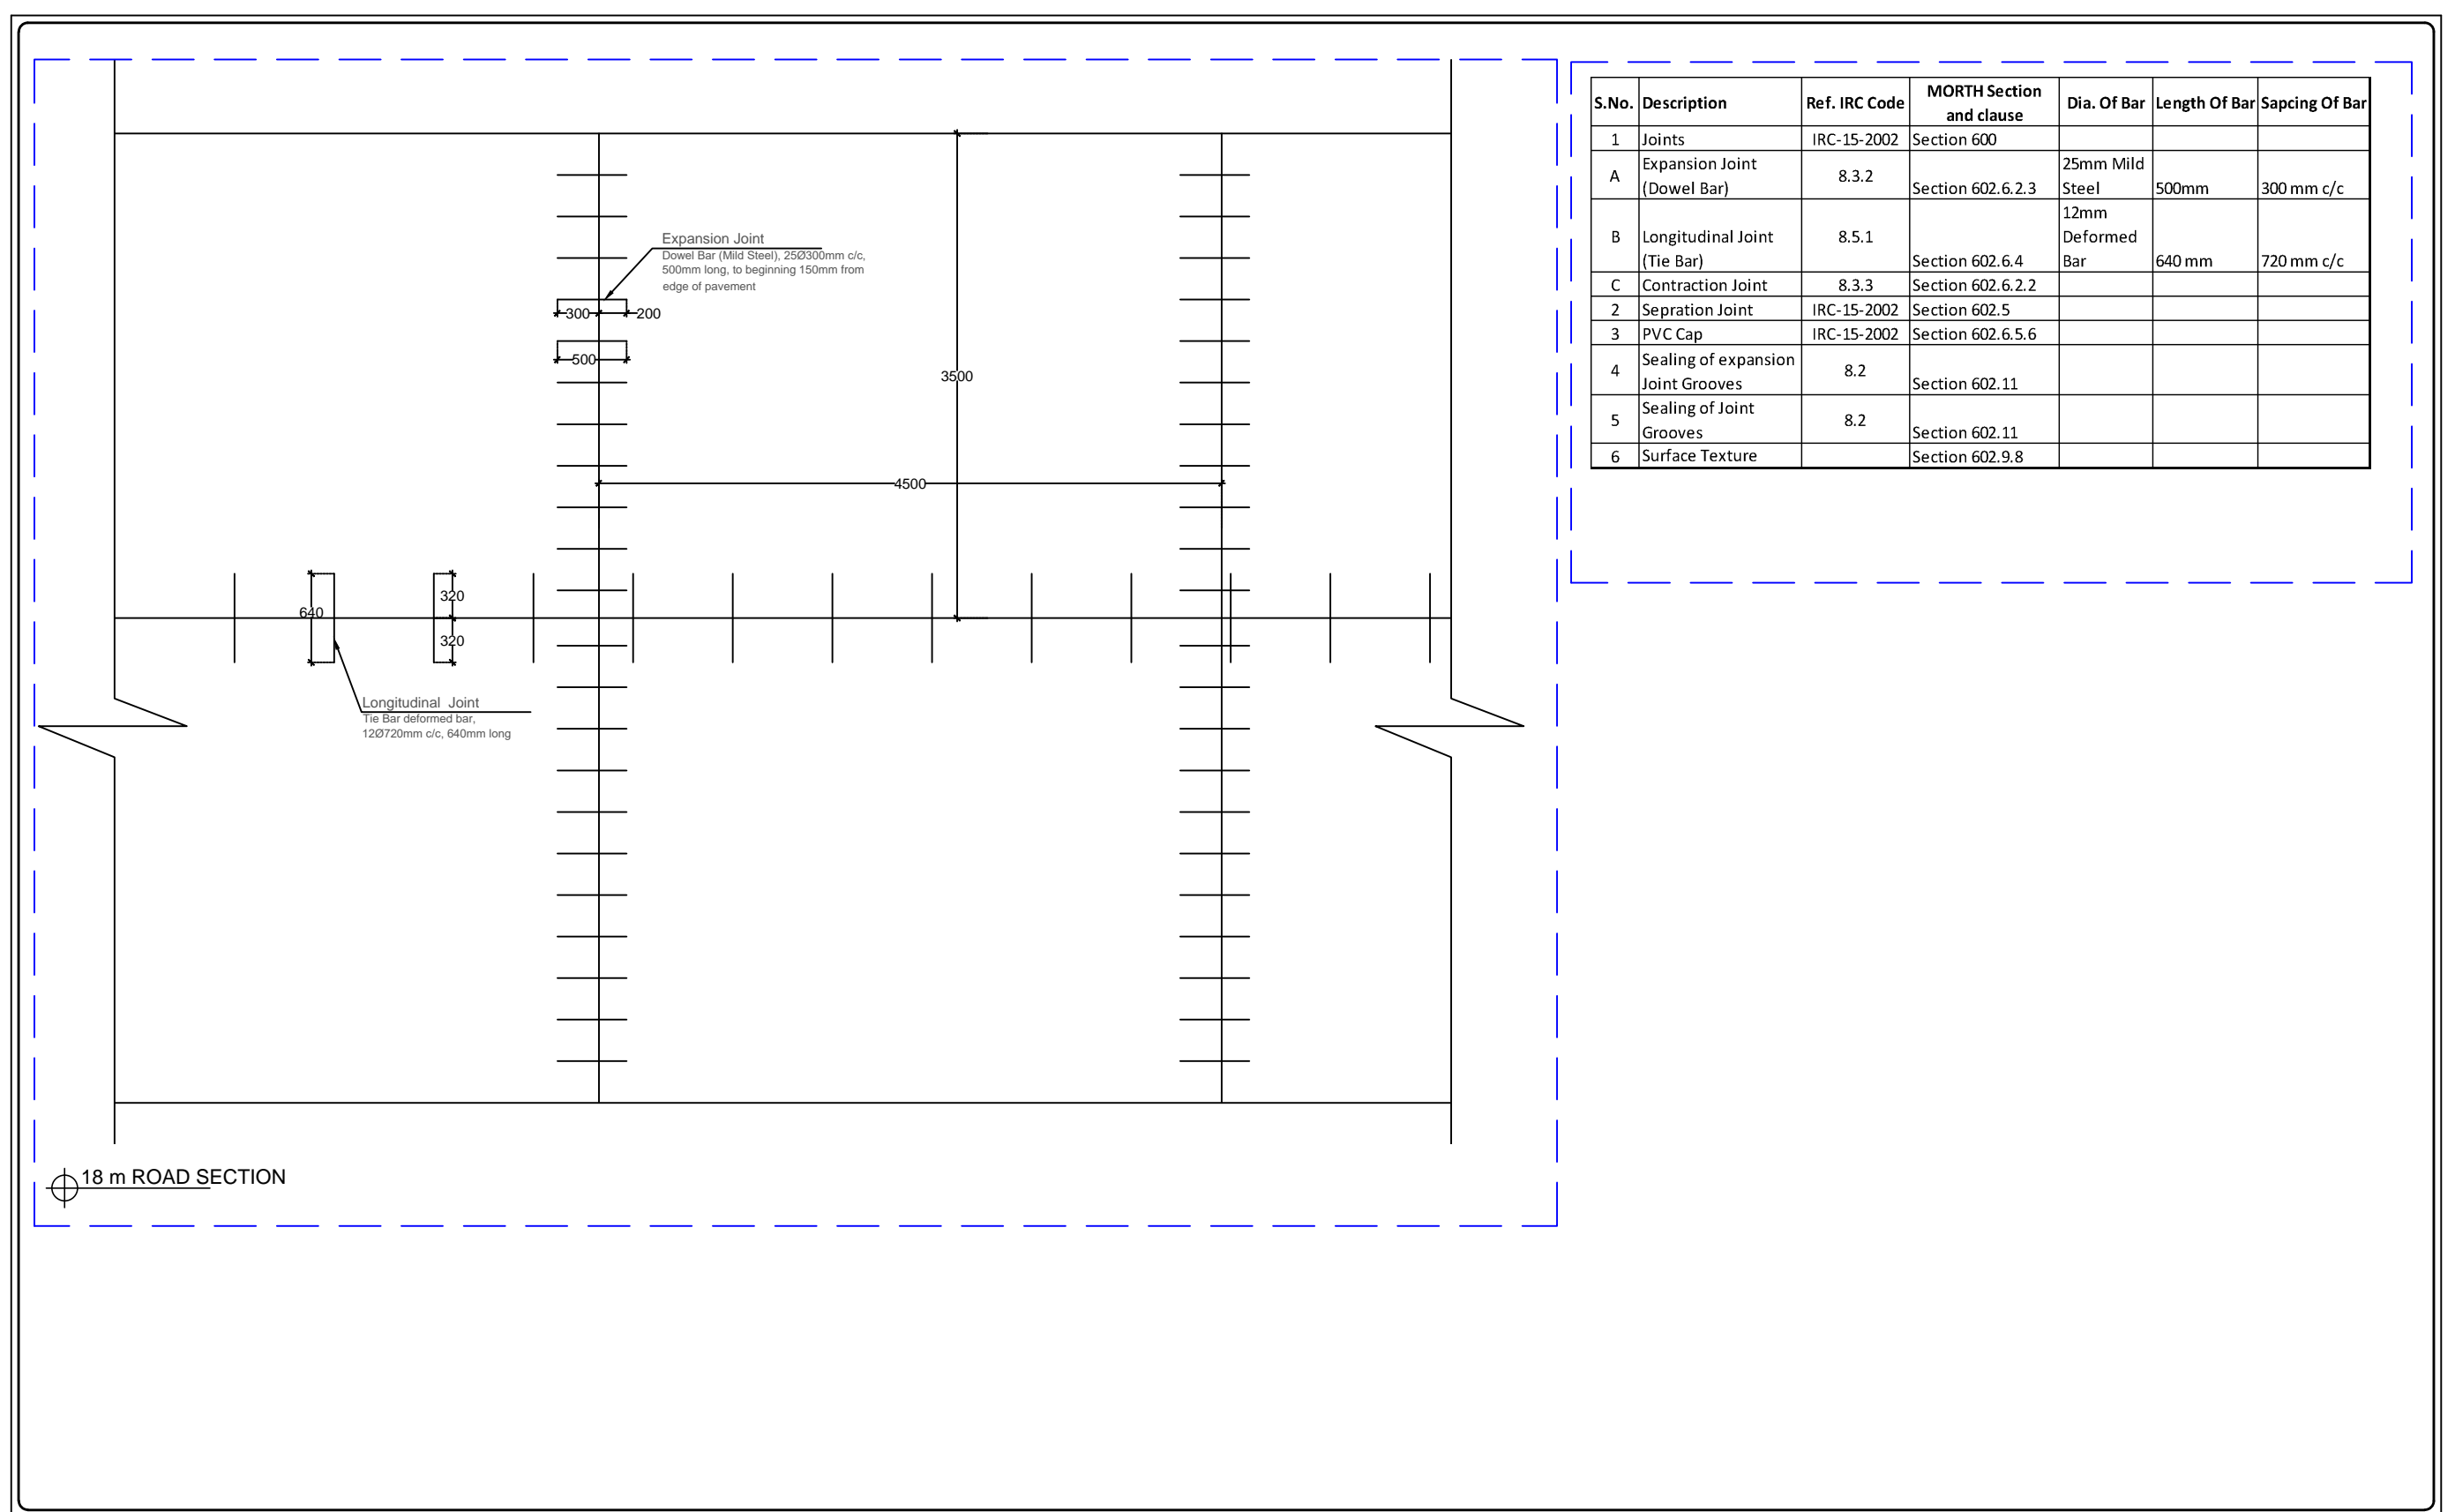

S.No.	Description	Ref. IRC Code	MORTH Section and clause	Dia. Of Bar	Length Of Bar	Spacing Of Bar
1	Joints	IRC-15-2002	Section 600			
A	Expansion Joint (Dowel Bar)	8.3.2	Section 602.6.2.3	25mm Mild Steel	500mm	300 mm c/c
B	Longitudinal Joint (Tie Bar)	8.5.1	Section 602.6.4	12mm Deformed Bar	640 mm	720 mm c/c
C	Contraction Joint	8.3.3	Section 602.6.2.2			
2	Sepration Joint	IRC-15-2002	Section 602.5			
3	PVC Cap	IRC-15-2002	Section 602.6.5.6			
4	Sealing of expansion Joint Grooves	8.2	Section 602.11			
5	Sealing of Joint Grooves	8.2	Section 602.11			
6	Surface Texture		Section 602.9.8			

18 m ROAD SECTION

Project Title Panda Ji ki Madhya Road	Notes 1. ALL DIMENSIONS & LEVELS SHALL BE COMPARED WITH THE RELEVANT ARCHITECTURAL DRAWINGS AND DISCREPANCY IF ANY SHALL BE GOT RECONCILED BEFORE EXECUTION AT SITE. 2. FIGURED DIMENSIONS ONLY SHALL BE FOLLOWED. 3. ALL DIMENSIONS ARE IN MM UNLESS OTHERWISE SPECIFIED.	Revision	Orientation 	Client JABALPUR SMART CITY LIMITED	Sheet Title Reinforce detail for 18 m wide road- For Tender	Submitted By
			Drawn By PB		Checked By SD	Approved By SD