

CONSERVATION OF SANGRAM SAGAR, JABALPUR

TENDER DRAWINGS

**PREPARED FOR
JABALPUR SMART CITY LTD.**

PREPARED BY



Sanrakshan

heritage consultants pvt. ltd.

93, Triveni Apartments, West Enclave
Pitampura, Delhi-110034, INDIA


Ph:+91 (11) 27021968, mail:consult@sanrakshan.com

CONSERVATION OF SANGRAM SAGAR, JABALPUR

TENDER DRAWINGS

PREPARED FOR
JABALPUR SMART CITY LTD.

PREPARED BY

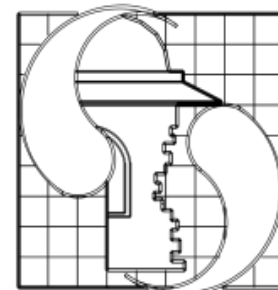


Sanrakshan

heritage consultants pvt. ltd.

93, Triveni Apartments, West Enclave
Pitampura, Delhi-110034, INDIA

Ph:+91 (11) 27021968, mail:consult@sanrakshan.com

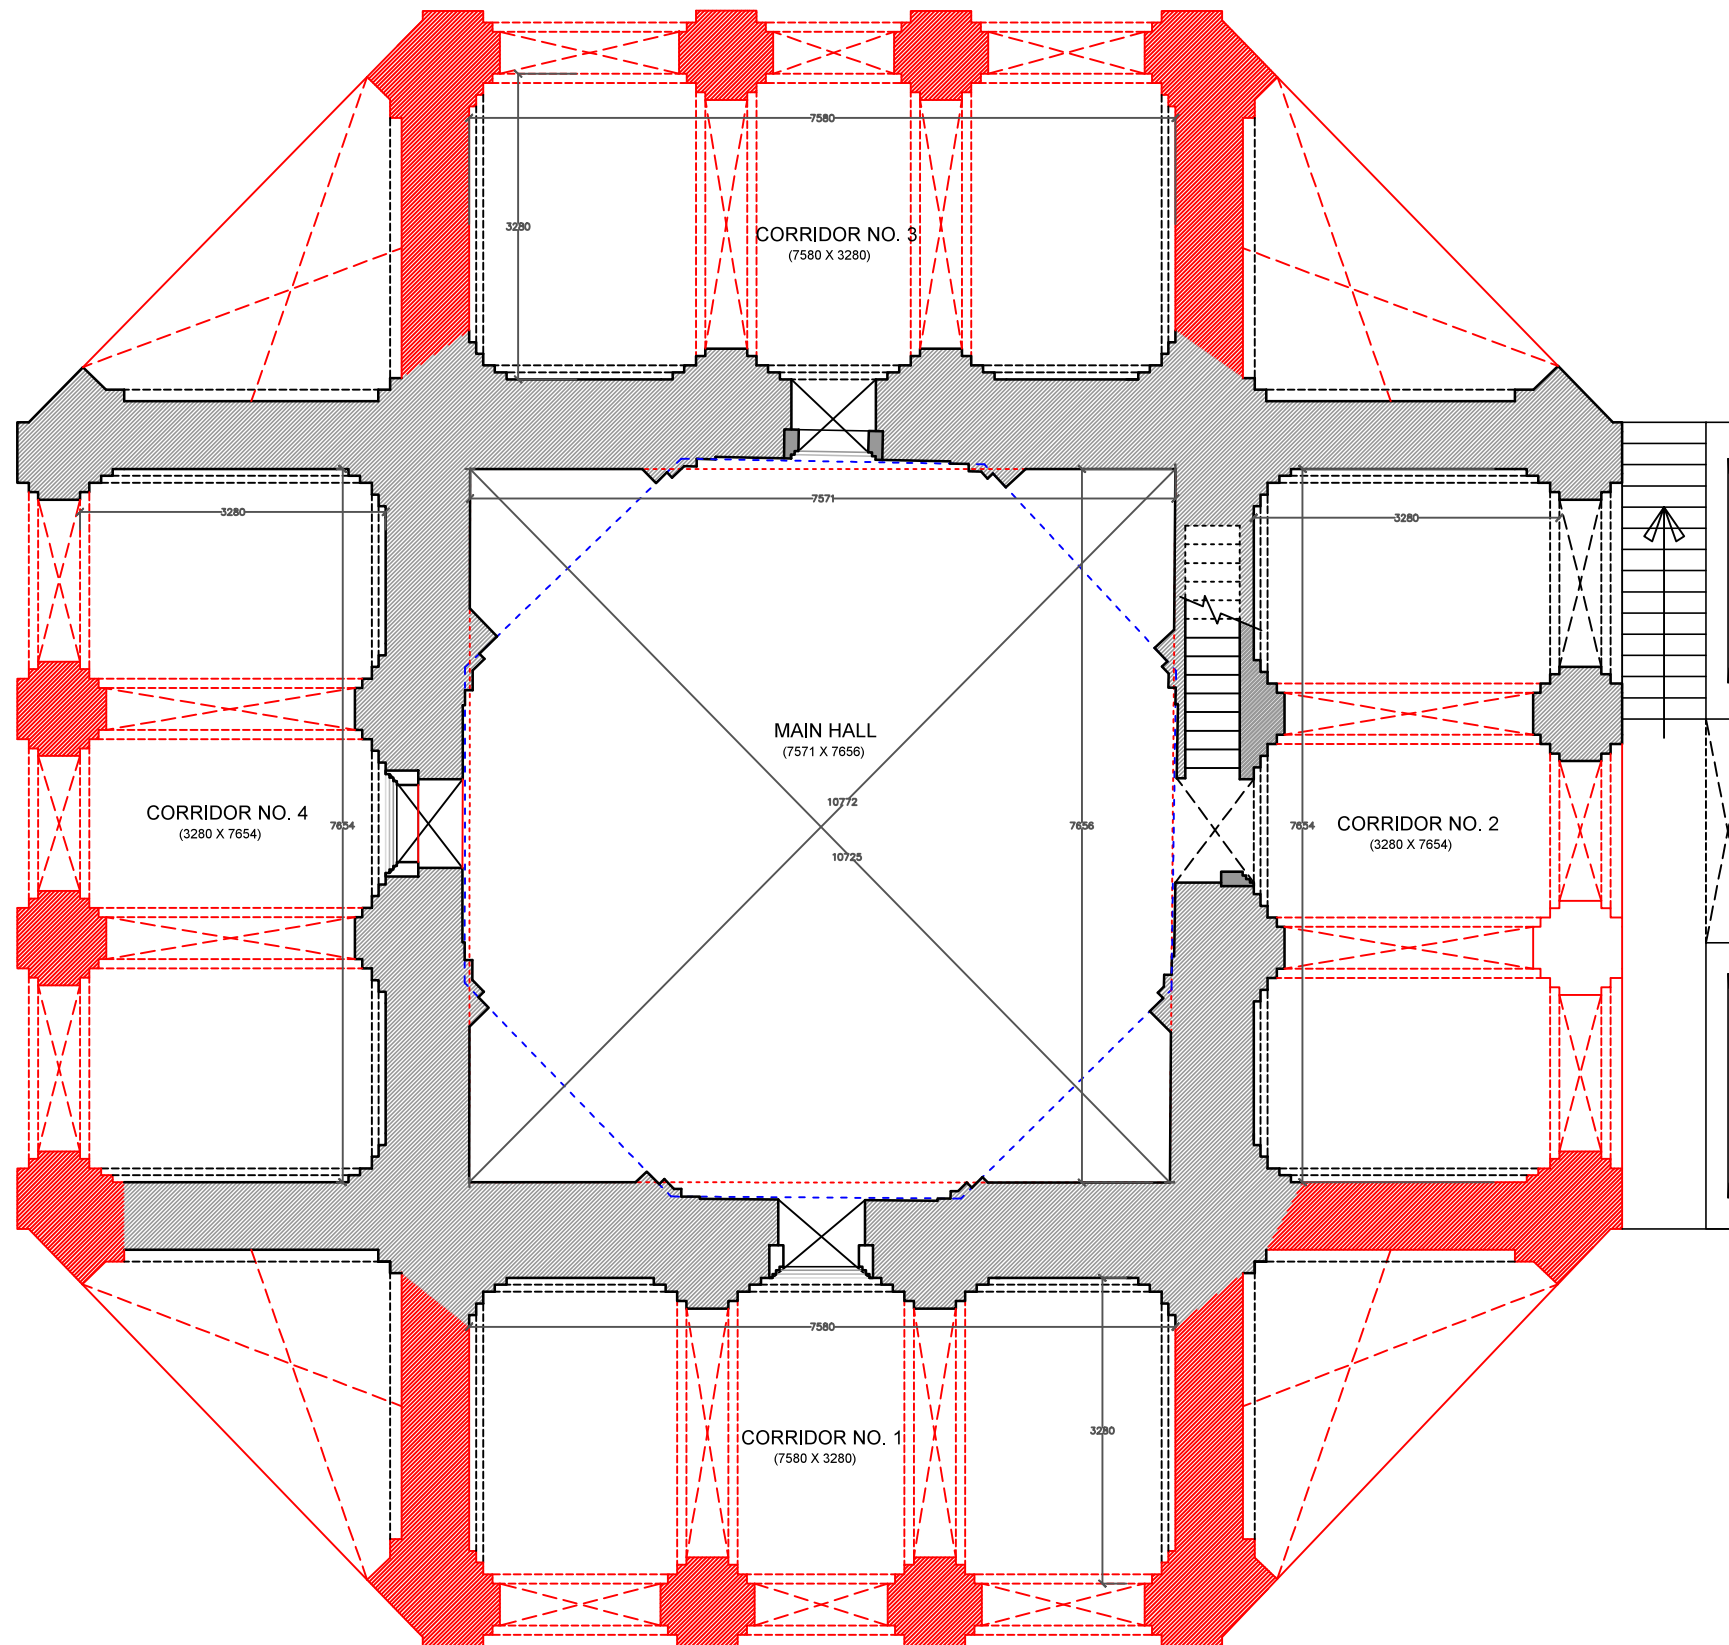

FOR TENDER PURPOSE ONLY

Notes :

REV.	DATE	DESCRIPTION

Client :

Jabalpur Smart City Limited
Manas Bhawan, Wright Town,
Jabalpur, Madhya Pradesh, 482002

Consultant :

Sanrakshan
heritage consultants pvt. ltd.
93, Triveni Apartments, West Endave
Pitampura, Delhi-110034, INDIA
Ph: +91 (11) 27021968, mail: consult@sanrakshan.com

Name of The Building :

SANGRAM SAGAR

Dwg Title :

EXISTING PLAN

Architectural Documentation

Key Plan :



Scale :-




Date :- September 2017

Drg. No. :- JP/SS/AD/02

Drawn By :- Ar. Satyam Srivastava

Checked By :-

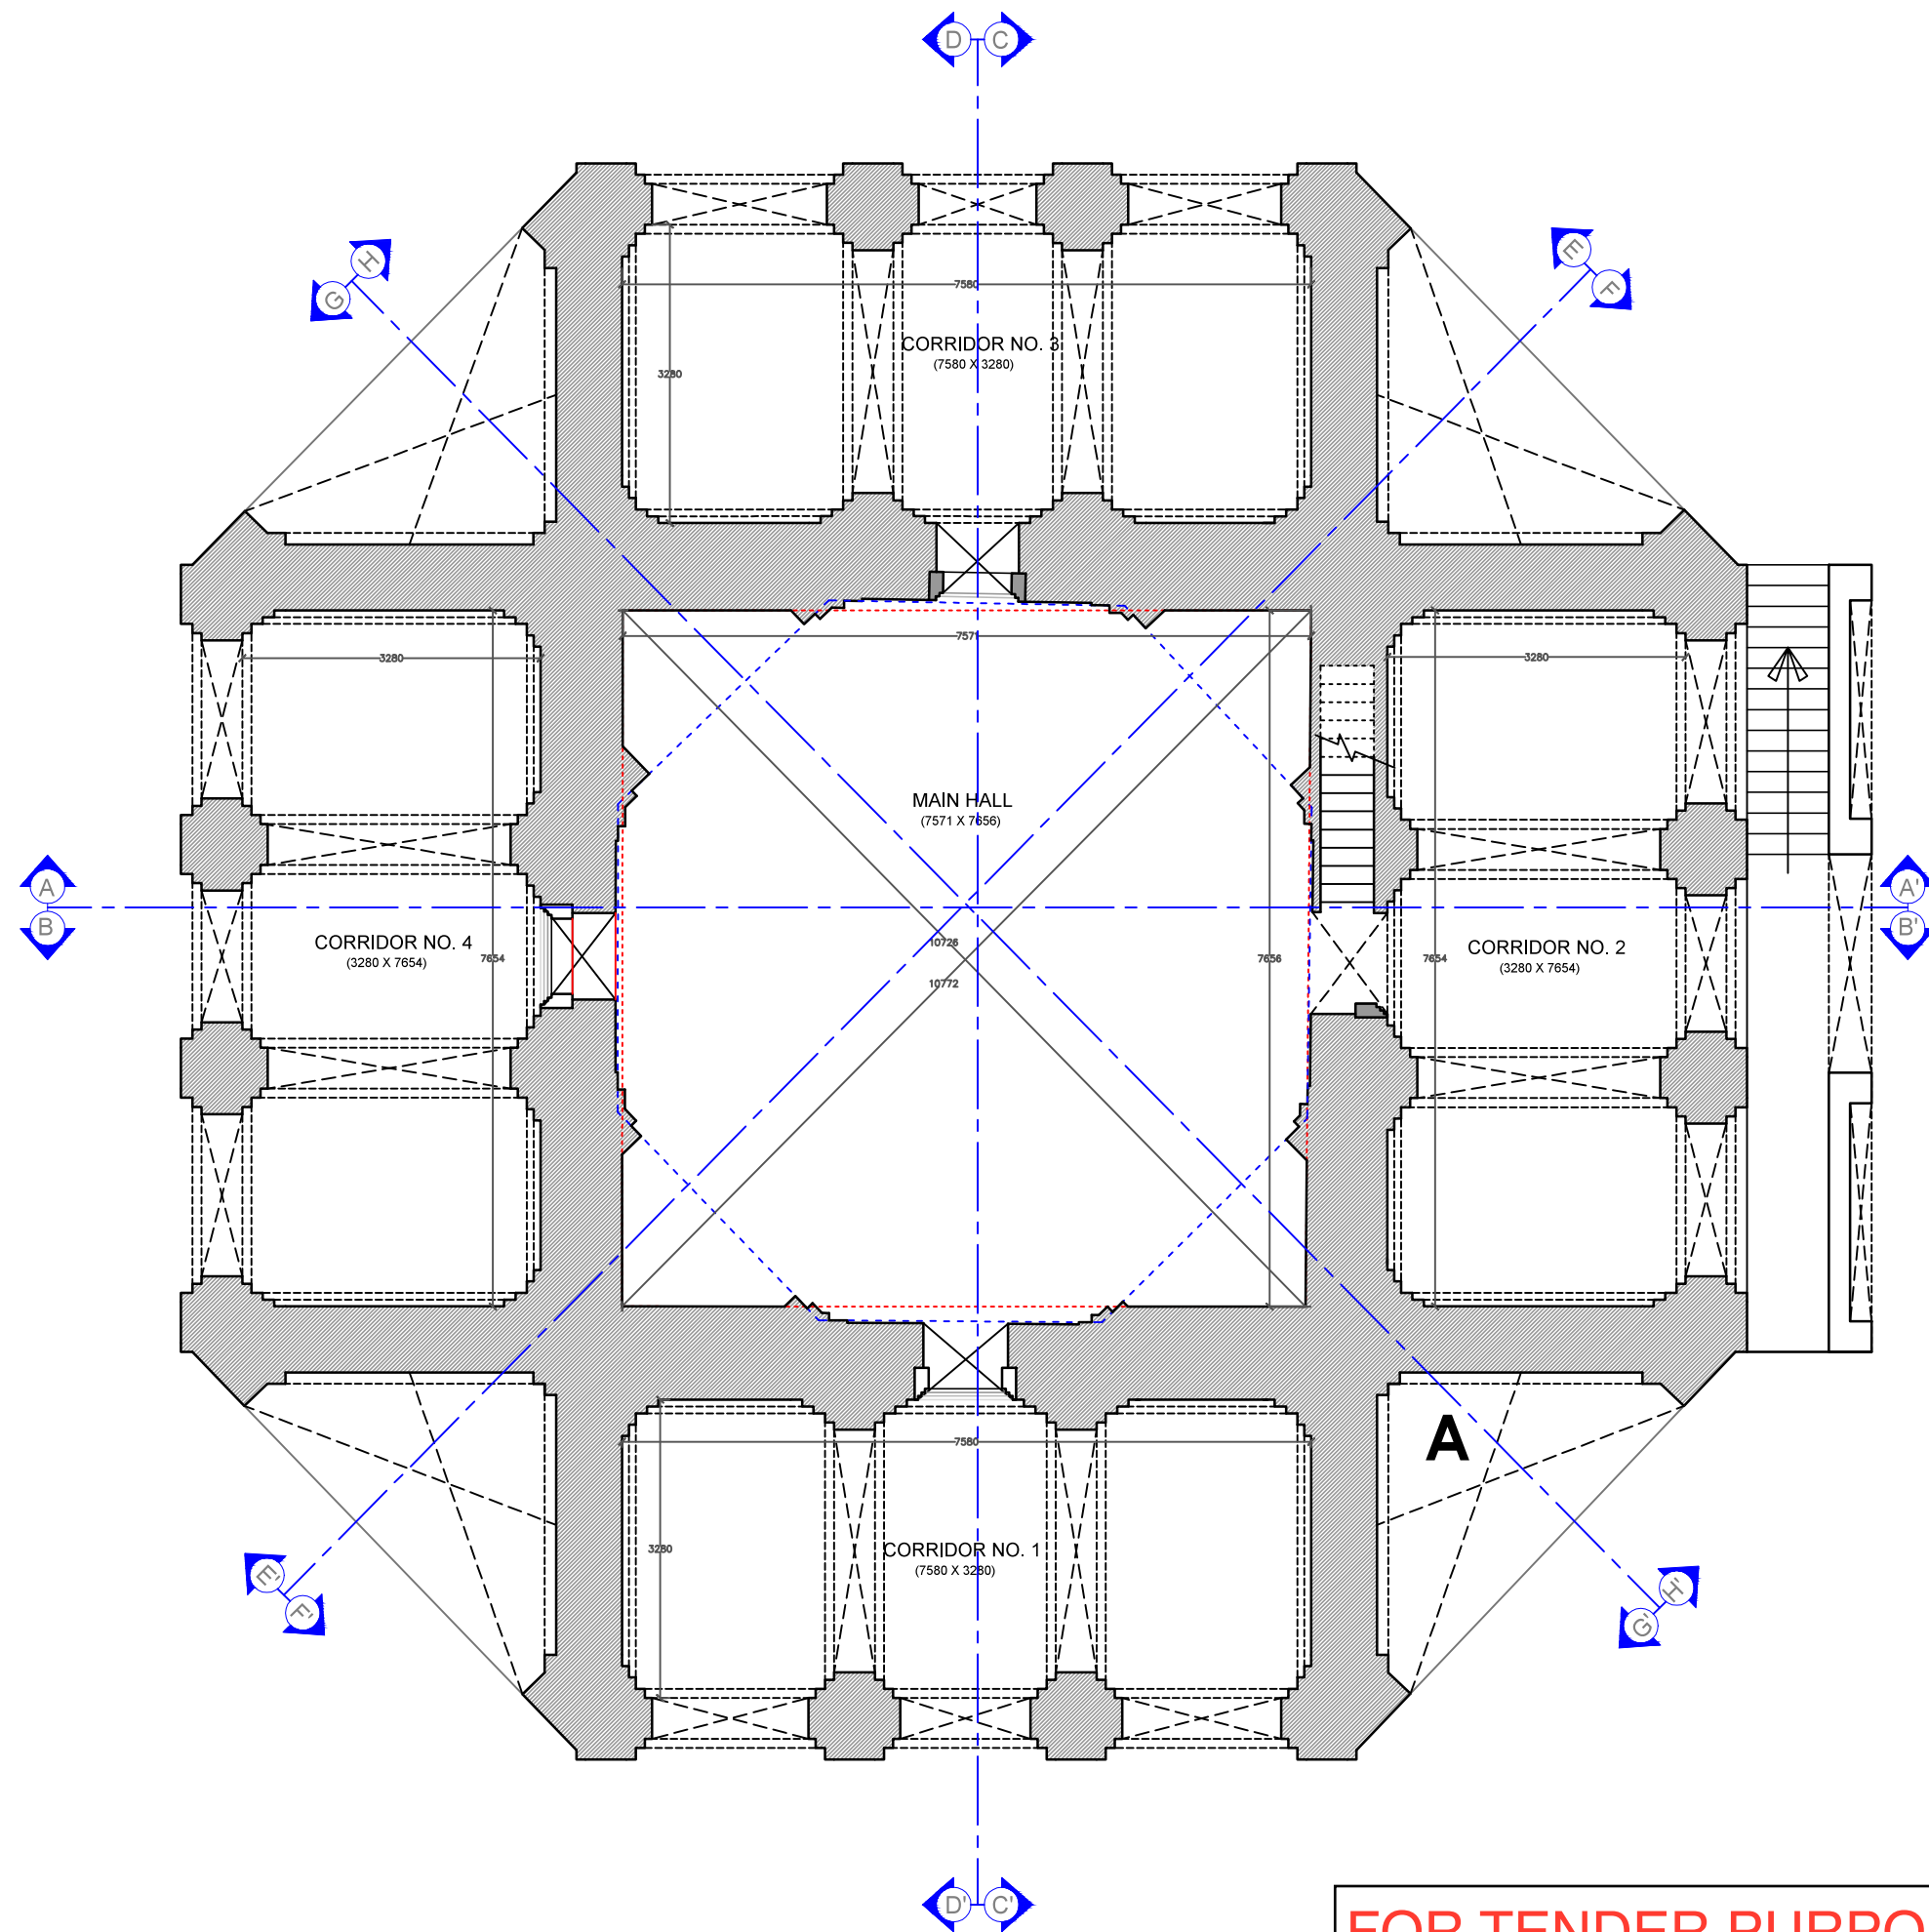

Notes :

REV.	DATE	DESCRIPTION

Client :

Jabalpur Smart City Limited
 Manas Bhawan, Wright Town,
 Jabalpur, Madhya Pradesh, 482002

Consultant :

Sanrakshan
 heritage consultants pvt. ltd.
 93, Triveni Apartments, West Endave
 Pitampura, Delhi-110034, INDIA
 Ph:+91 (11) 27021968, mail:consult@sanrakshan.com

Name of The Building :

SANGRAM SAGAR

Dwg Title :


PROPOSAL PLAN

Architectural Documentation

Key Plan :



Scale :-

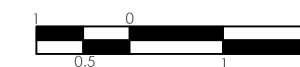


Date :- September 2017


Drg. No. :- JP/SS/AD/03

Drawn By :- Ar. Satyam Srivastava

Checked By :-

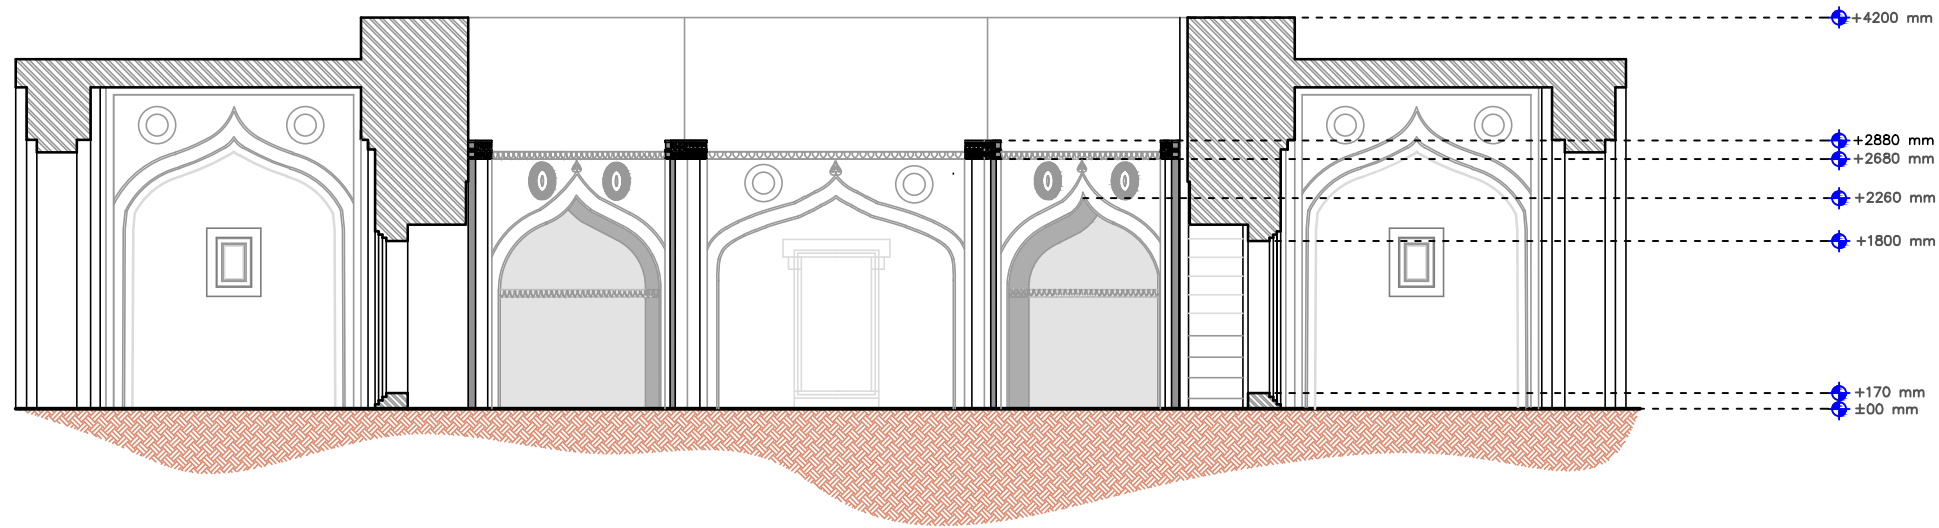

SECTION A-A'

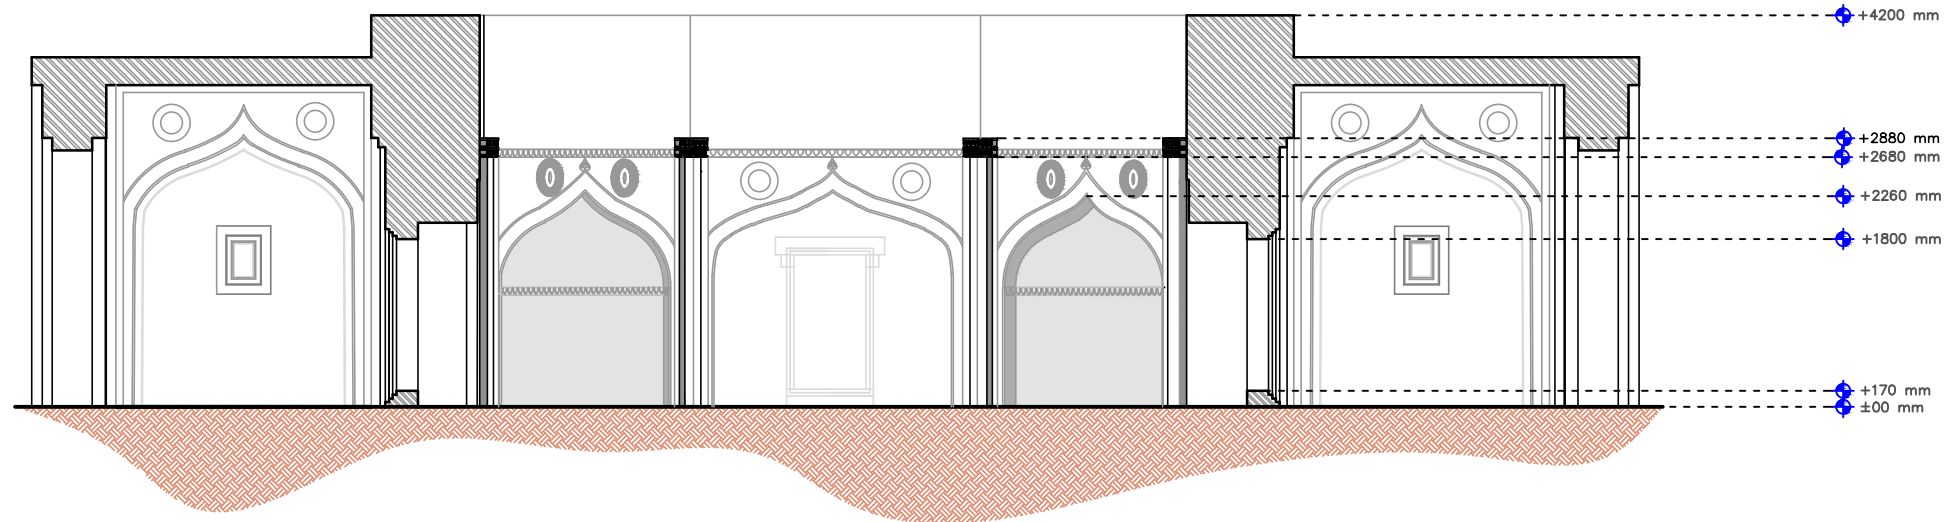

SECTION B-B'

FOR TENDER PURPOSE ONLY

Notes :

REV.	DATE	DESCRIPTION

Client :

Jabalpur Smart City Limited
 Manas Bhawan, Wright Town,
 Jabalpur, Madhya Pradesh, 482002

Consultant :

Sanrakshan
 heritage consultants pvt. ltd.
 93, Triveni Apartments, West Endave
 Pitampura, Delhi-110034, INDIA
 Ph: +91 (11) 27021968, mail: consult@sanrakshan.com

Name of The Building :


SANGRAM SAGAR

Dwg Title :

SECTIONS

Architectural Documentation

Key Plan :

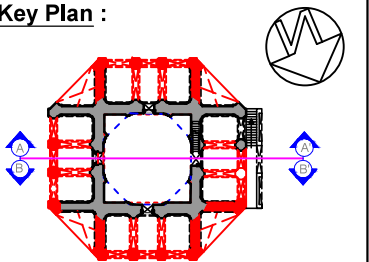

Scale :-



Date :- September 2017


Drg. No. :- JP/SS/AD/04

Drawn By :- Noeen Khan


Checked By :- Ar. Satyam Srivastava

Notes :

REV.	DATE	DESCRIPTION

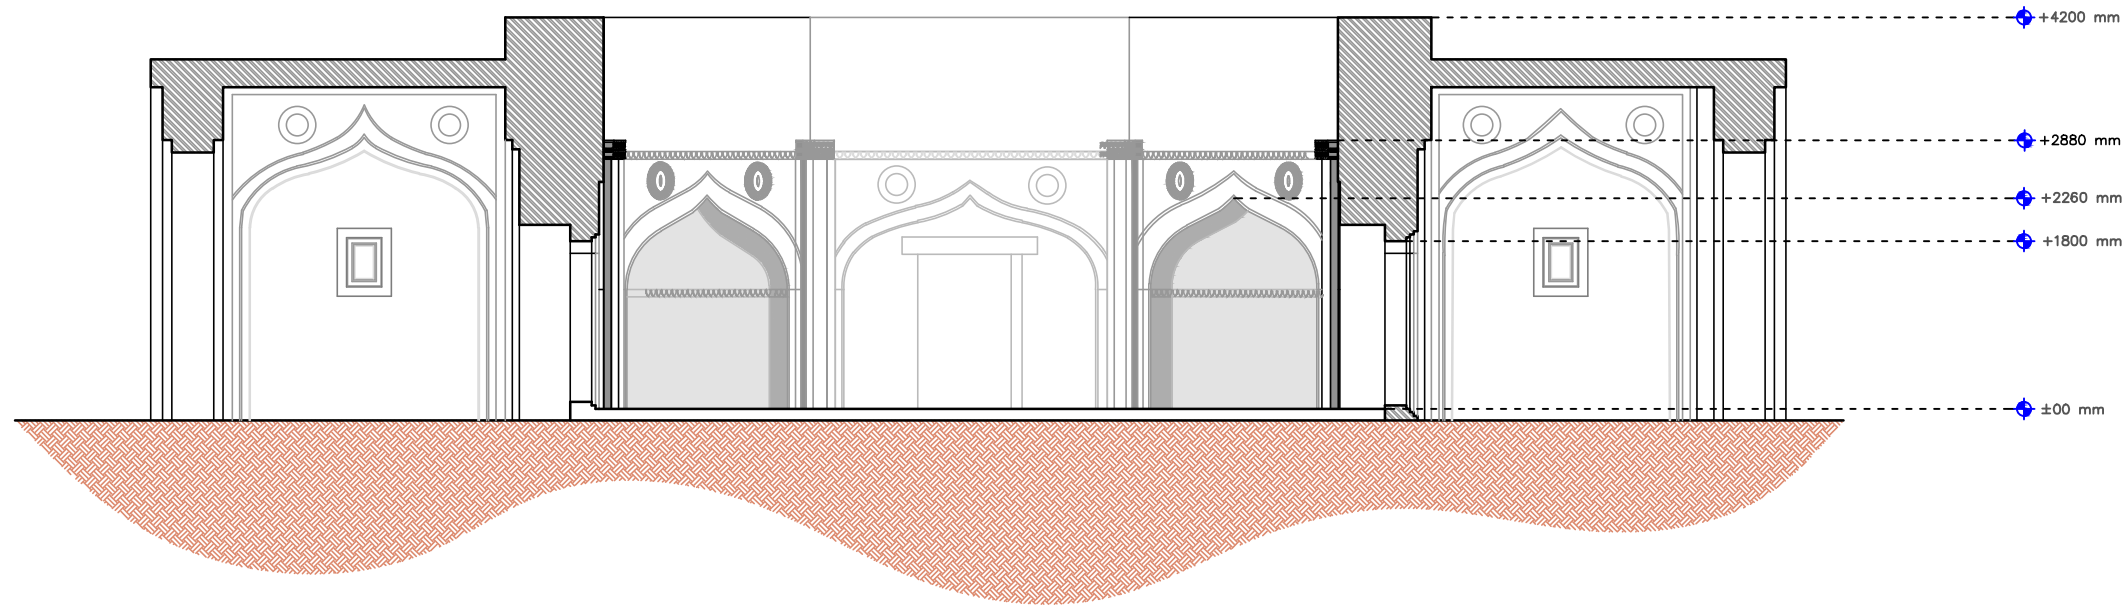

SECTION C-C'

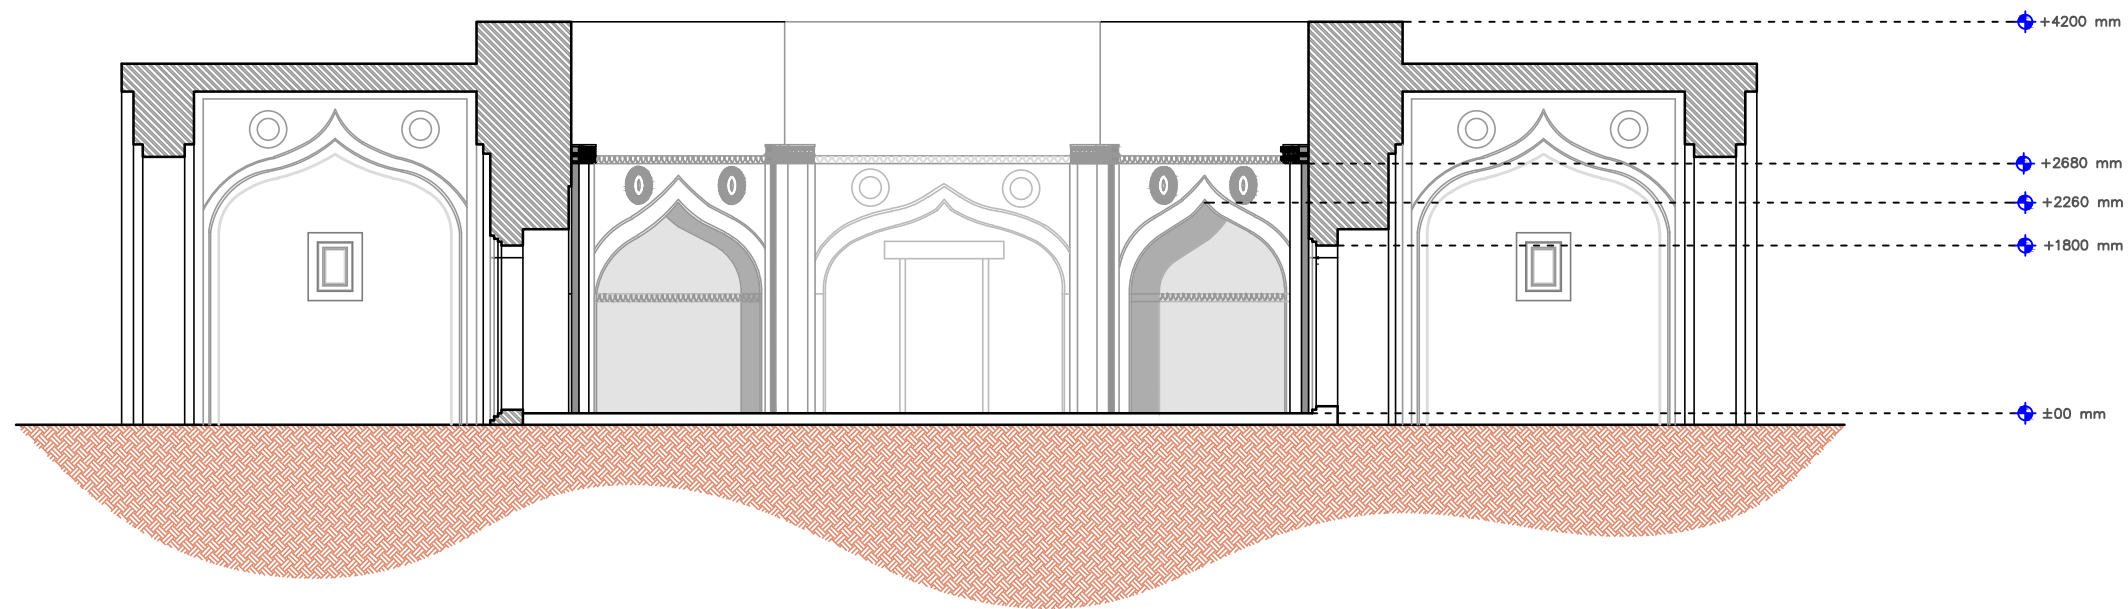

SECTION D-D'

FOR TENDER PURPOSE ONLY

Client :

Jabalpur Smart City Limited
Manas Bhawan, Wright Town,
Jabalpur, Madhya Pradesh, 482002

Consultant :

Sanrakshan
heritage consultants pvt. ltd.
93, Triveni Apartments, West Endave
Pitampura, Delhi-110034, INDIA
Ph: +91 (11) 27021968, mail: consult@sanrakshan.com

Name of The Building :


SANGRAM SAGAR

Dwg Title :

SECTIONS

Architectural Documentation

Key Plan :

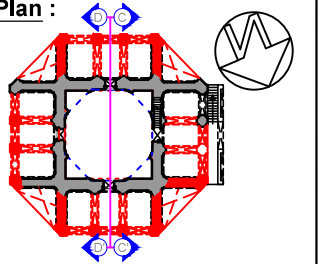

Scale :-




Date :- September 2017


Drg. No. :- JP/SS/AD/05

Drawn By :- Aathirai S.

Checked By :- Ar. Satyam Srivastava

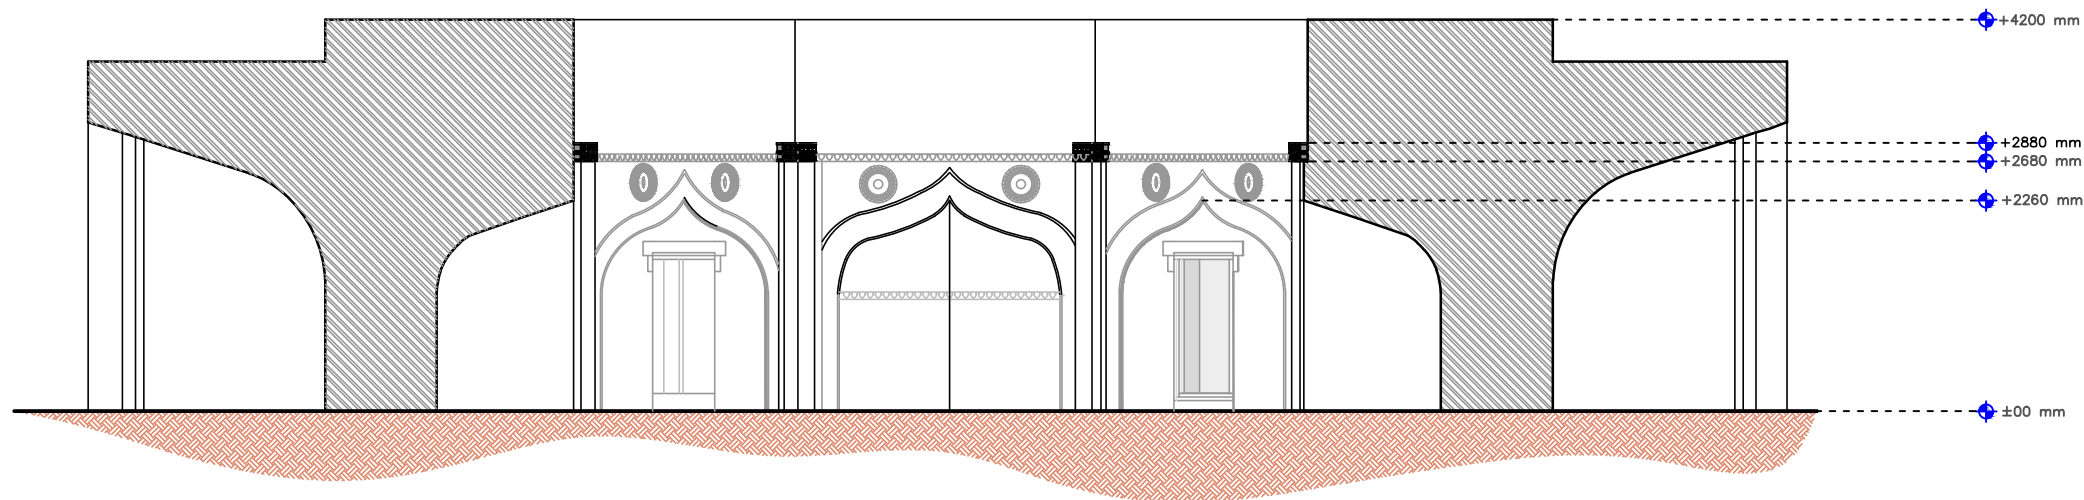

SECTION E-E'

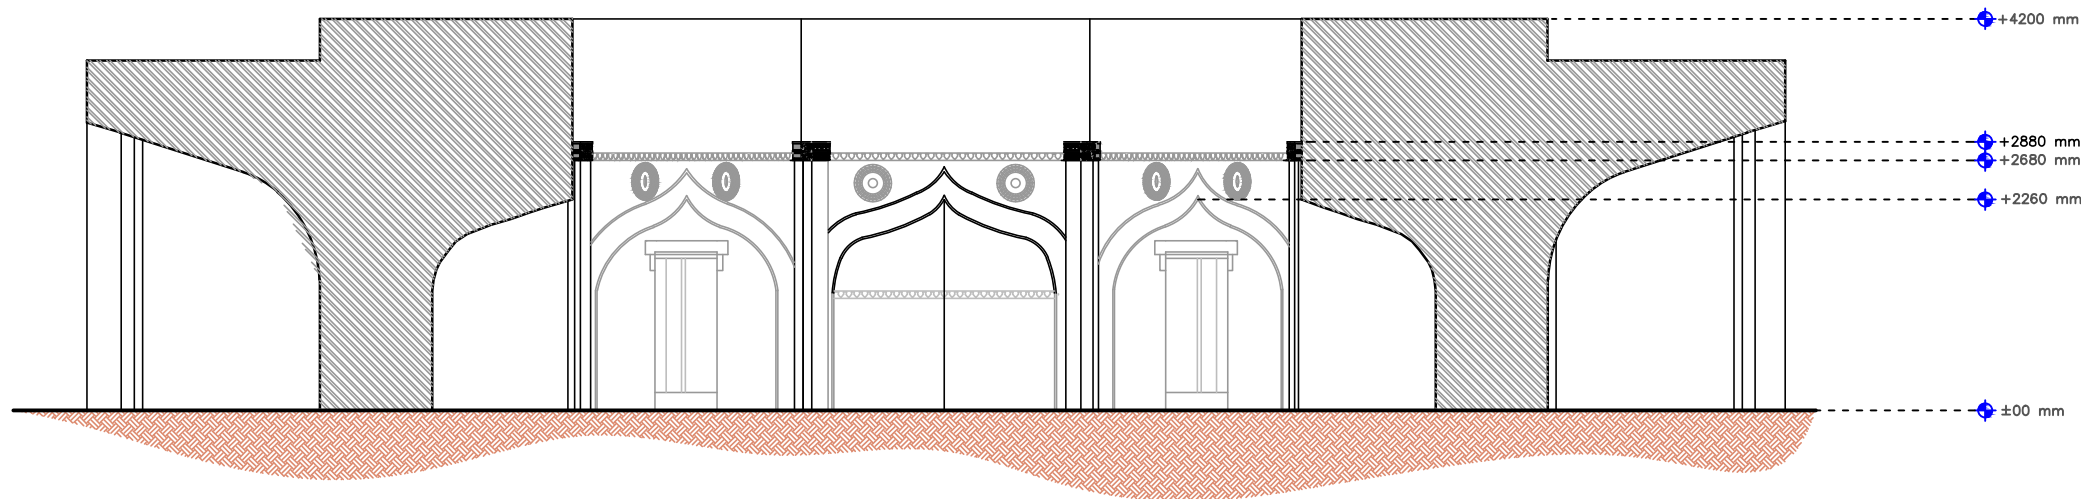

SECTION F-F'

FOR TENDER PURPOSE ONLY

Notes :

REV.	DATE	DESCRIPTION

Client :

Jabalpur Smart City Limited
Manas Bhawan, Wright Town,
Jabalpur, Madhya Pradesh, 482002

Consultant :

Sanrakshan
heritage consultants pvt. ltd.
93, Triveni Apartments, West Endave
Pitampura, Delhi-110034, INDIA
Ph: +91 (11) 27021968, mail: consult@sanrakshan.com

Name of The Building :


SANGRAM SAGAR

Dwg Title :


SECTIONS

Architectural Documentation

Key Plan :

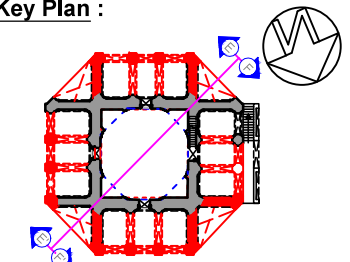

Scale :-

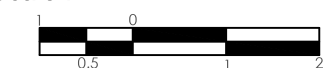


Date :- September 2017


Drg. No. :- JP/SS/AD/06

Drawn By :- Ar. Shreya Singh

Checked By :- Ar. Satyam Srivastava

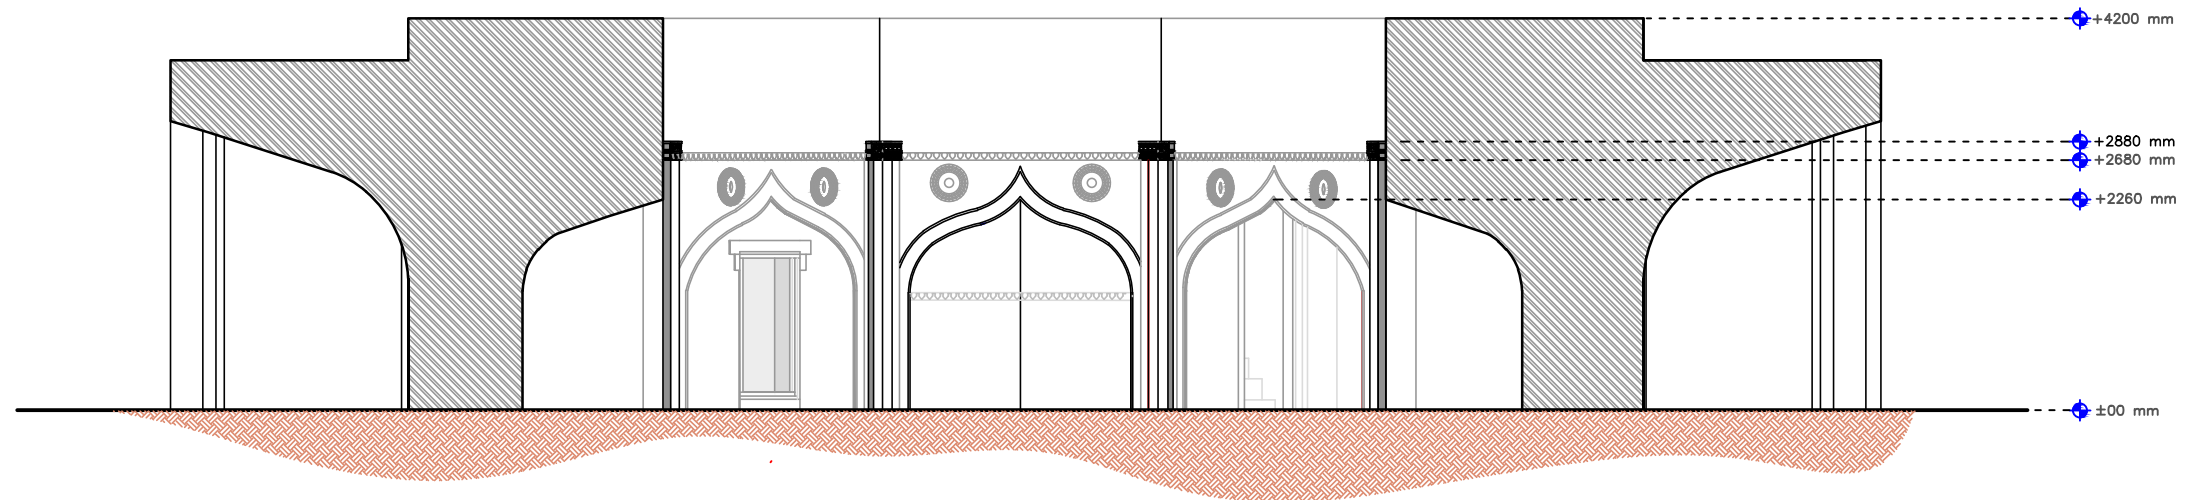

SECTION G-G'

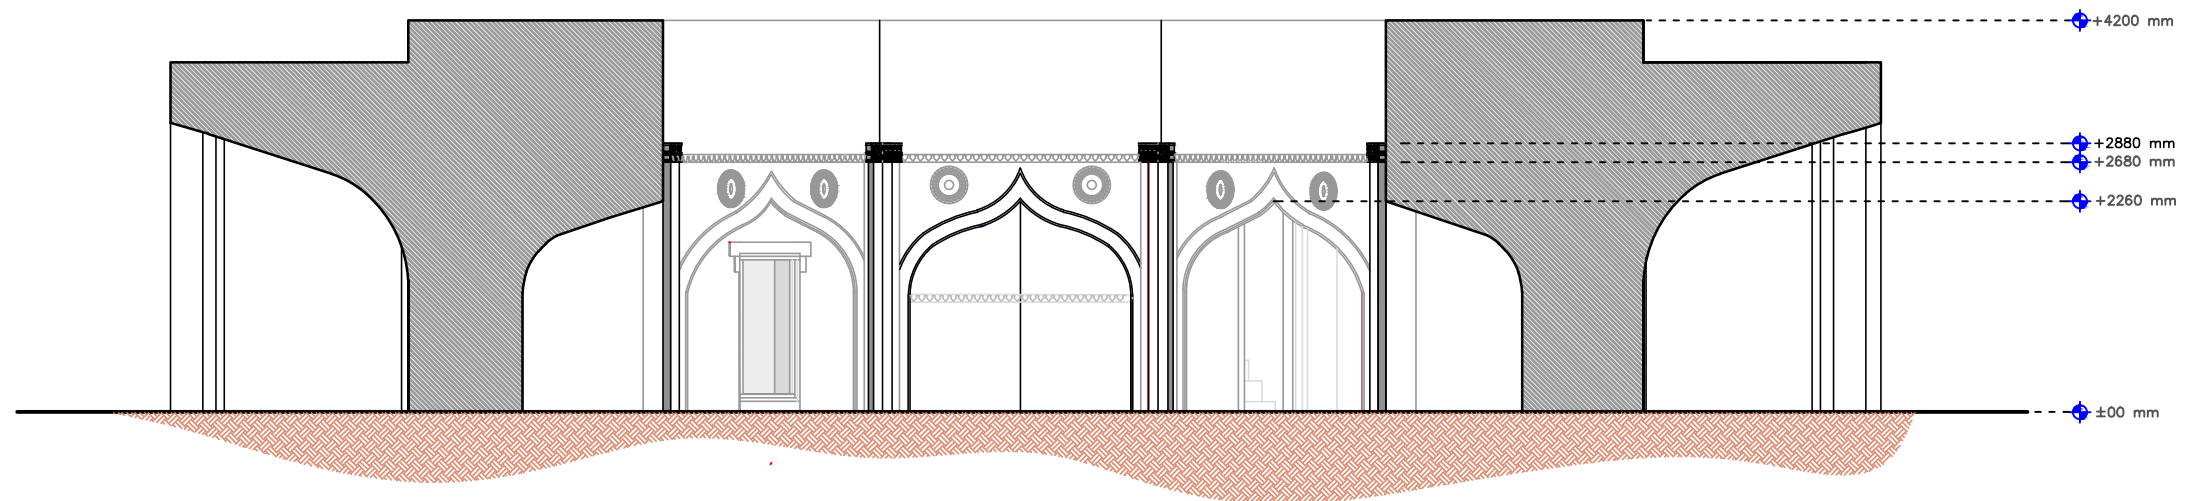

SECTION H-H'

FOR TENDER PURPOSE ONLY

Notes :

REV.	DATE	DESCRIPTION

Client :

Jabalpur Smart City Limited
 Manas Bhawan, Wright Town,
 Jabalpur, Madhya Pradesh, 482002

Consultant :

Sanrakshan
 heritage consultants pvt. ltd.
 93, Triveni Apartments, West Enclave
 Pitampura, Delhi-110034, INDIA
 Ph: +91 (11) 27021968, mail: consult@sanrakshan.com

Name of The Building :


SANGRAM SAGAR

Dwg Title :

SECTIONS

Architectural Documentation

Key Plan :

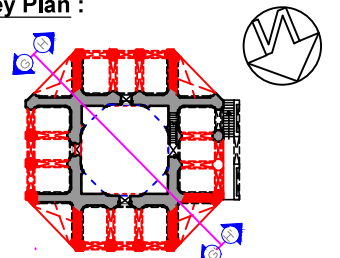

Scale :-



Date :- September 2017

Drg. No. :- JP/SS/AD/07

Drawn By :- Noeen Khan

Checked By :- Ar. Satyam Srivastava