


SECTION B-B

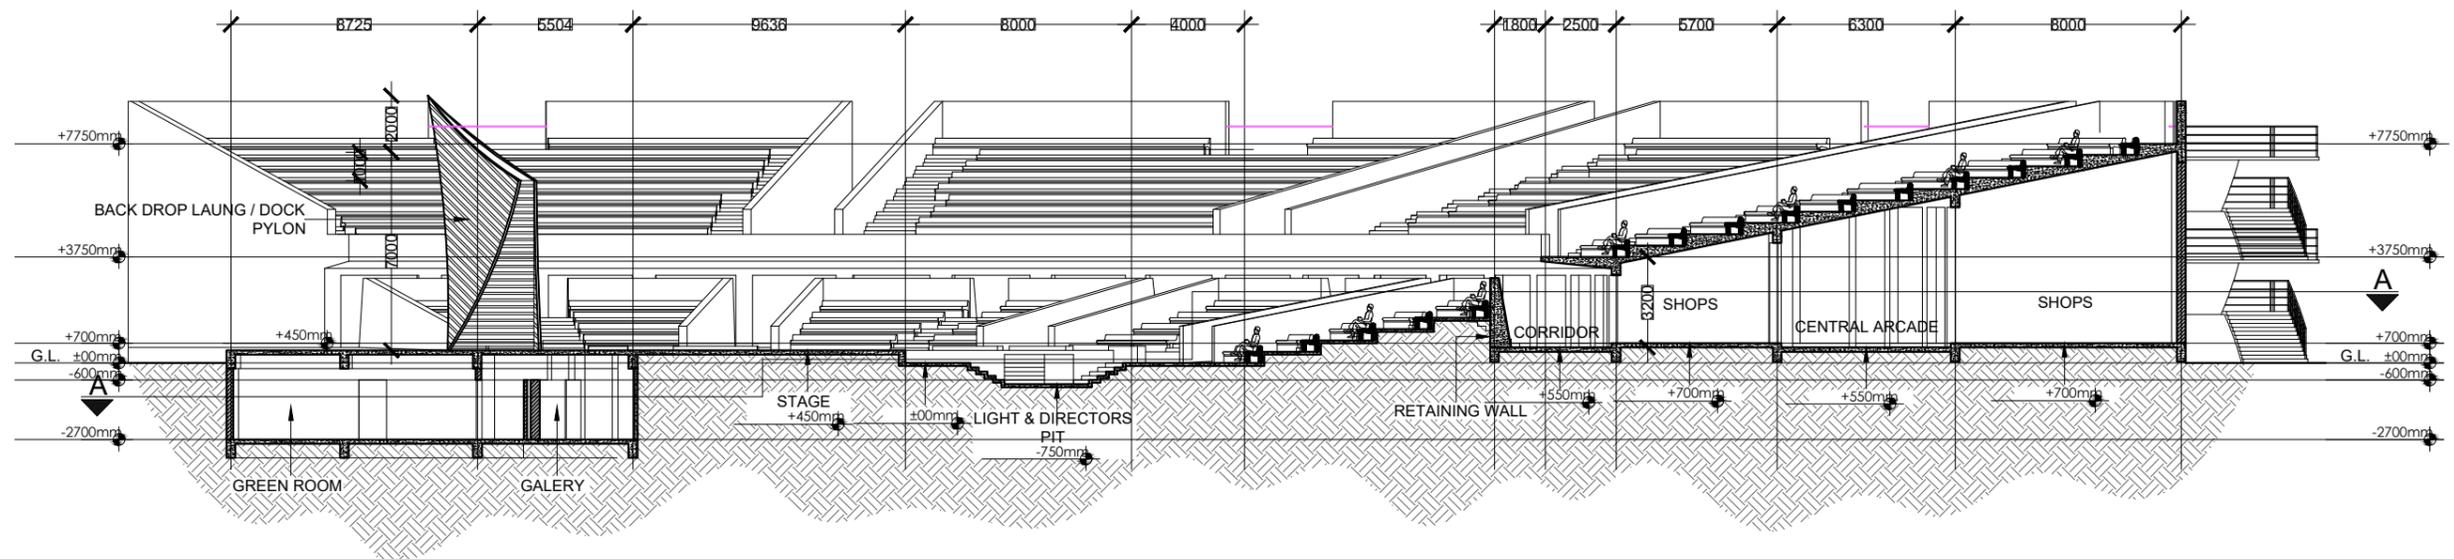

SECTION C-C

PROJECT NAME :-

**GWARIGHAT OPEN AIR THEATRE**

SUBMITTED BY :-



CLIENT NAME :-



**JABALPUR SMART CITY LIMITED**

SHEET NO:-

SCALE

DATE:-

1:250

19/01/2018

SHEET NAME:-

**PROPOSED CROSS SECTION  
OPEN AIR THEATRE**