

- NOTES**
1. ALL DIMENSIONS ARE IN MM. AND LEVELS ARE IN METER UNLESS OTHERWISE SPECIFIED. DIMENSIONS SHALL NOT BE SCALED, ONLY WRITTEN DIMENSIONS ARE TO BE FOLLOWED.
 2. THIS DRAWING IS TO BE READ IN CONJUNCTION WITH RELEVANT ARCHITECTURAL, STRUCTURAL AND SERVICES DRAWINGS.
 3. ANY DISCREPANCY FOUND BETWEEN STRUCTURAL AND ARCHITECTURAL DRAWING SHALL BE BROUGHT TO THE NOTICE OF THE ENGINEER-IN-CHARGE AND GOT APPROVED BEFORE EXECUTION.
 4. FOR ANY OVERLAPPING OF THE WORK WITH OTHER AGENCIES, CONTRACTOR SHOULD BRING THE SAME TO THE NOTICE OF ENGINEER.

TYPICAL CROSS SECTION OF NMT_ SCENARIO 2

REV:	DESCRIPTION:	BY:	DATE:

NOTES

PROJECT NAME:
DEVELOPMENT OF N.M.T. (NON-MOTORIZED TRANSIT) FROM BUS STAND TO MADAN MAHAL STATION

DRAWING TITLE:
TYPICAL CROSS SECTION OF NMT

DRAWN BY: KR
CHECKED BY: SD
APPROVED BY: AS
DATE: 24/05/2018

CLIENT:



JABALPUR SMART CITY LIMITED
MANAS BHAWAN, WRIGHT TOWN,
JABALPUR - 482002


SUBMITTED BY:
Project Development & Management Consultant for Area Based Development Jabalpur Smart City



Expanding Horizons. Enriching Lives.

IPE Global Limited
IPE Global House, B-84, Defence Colony,
New Delhi - 110024

PROJECT NO: -	SCALE: 1:20	SHEET SIZE: A3
DRAWING NO: IPE/JSCL/NMT/05B		
REVISION: -		
UNIT: mm		

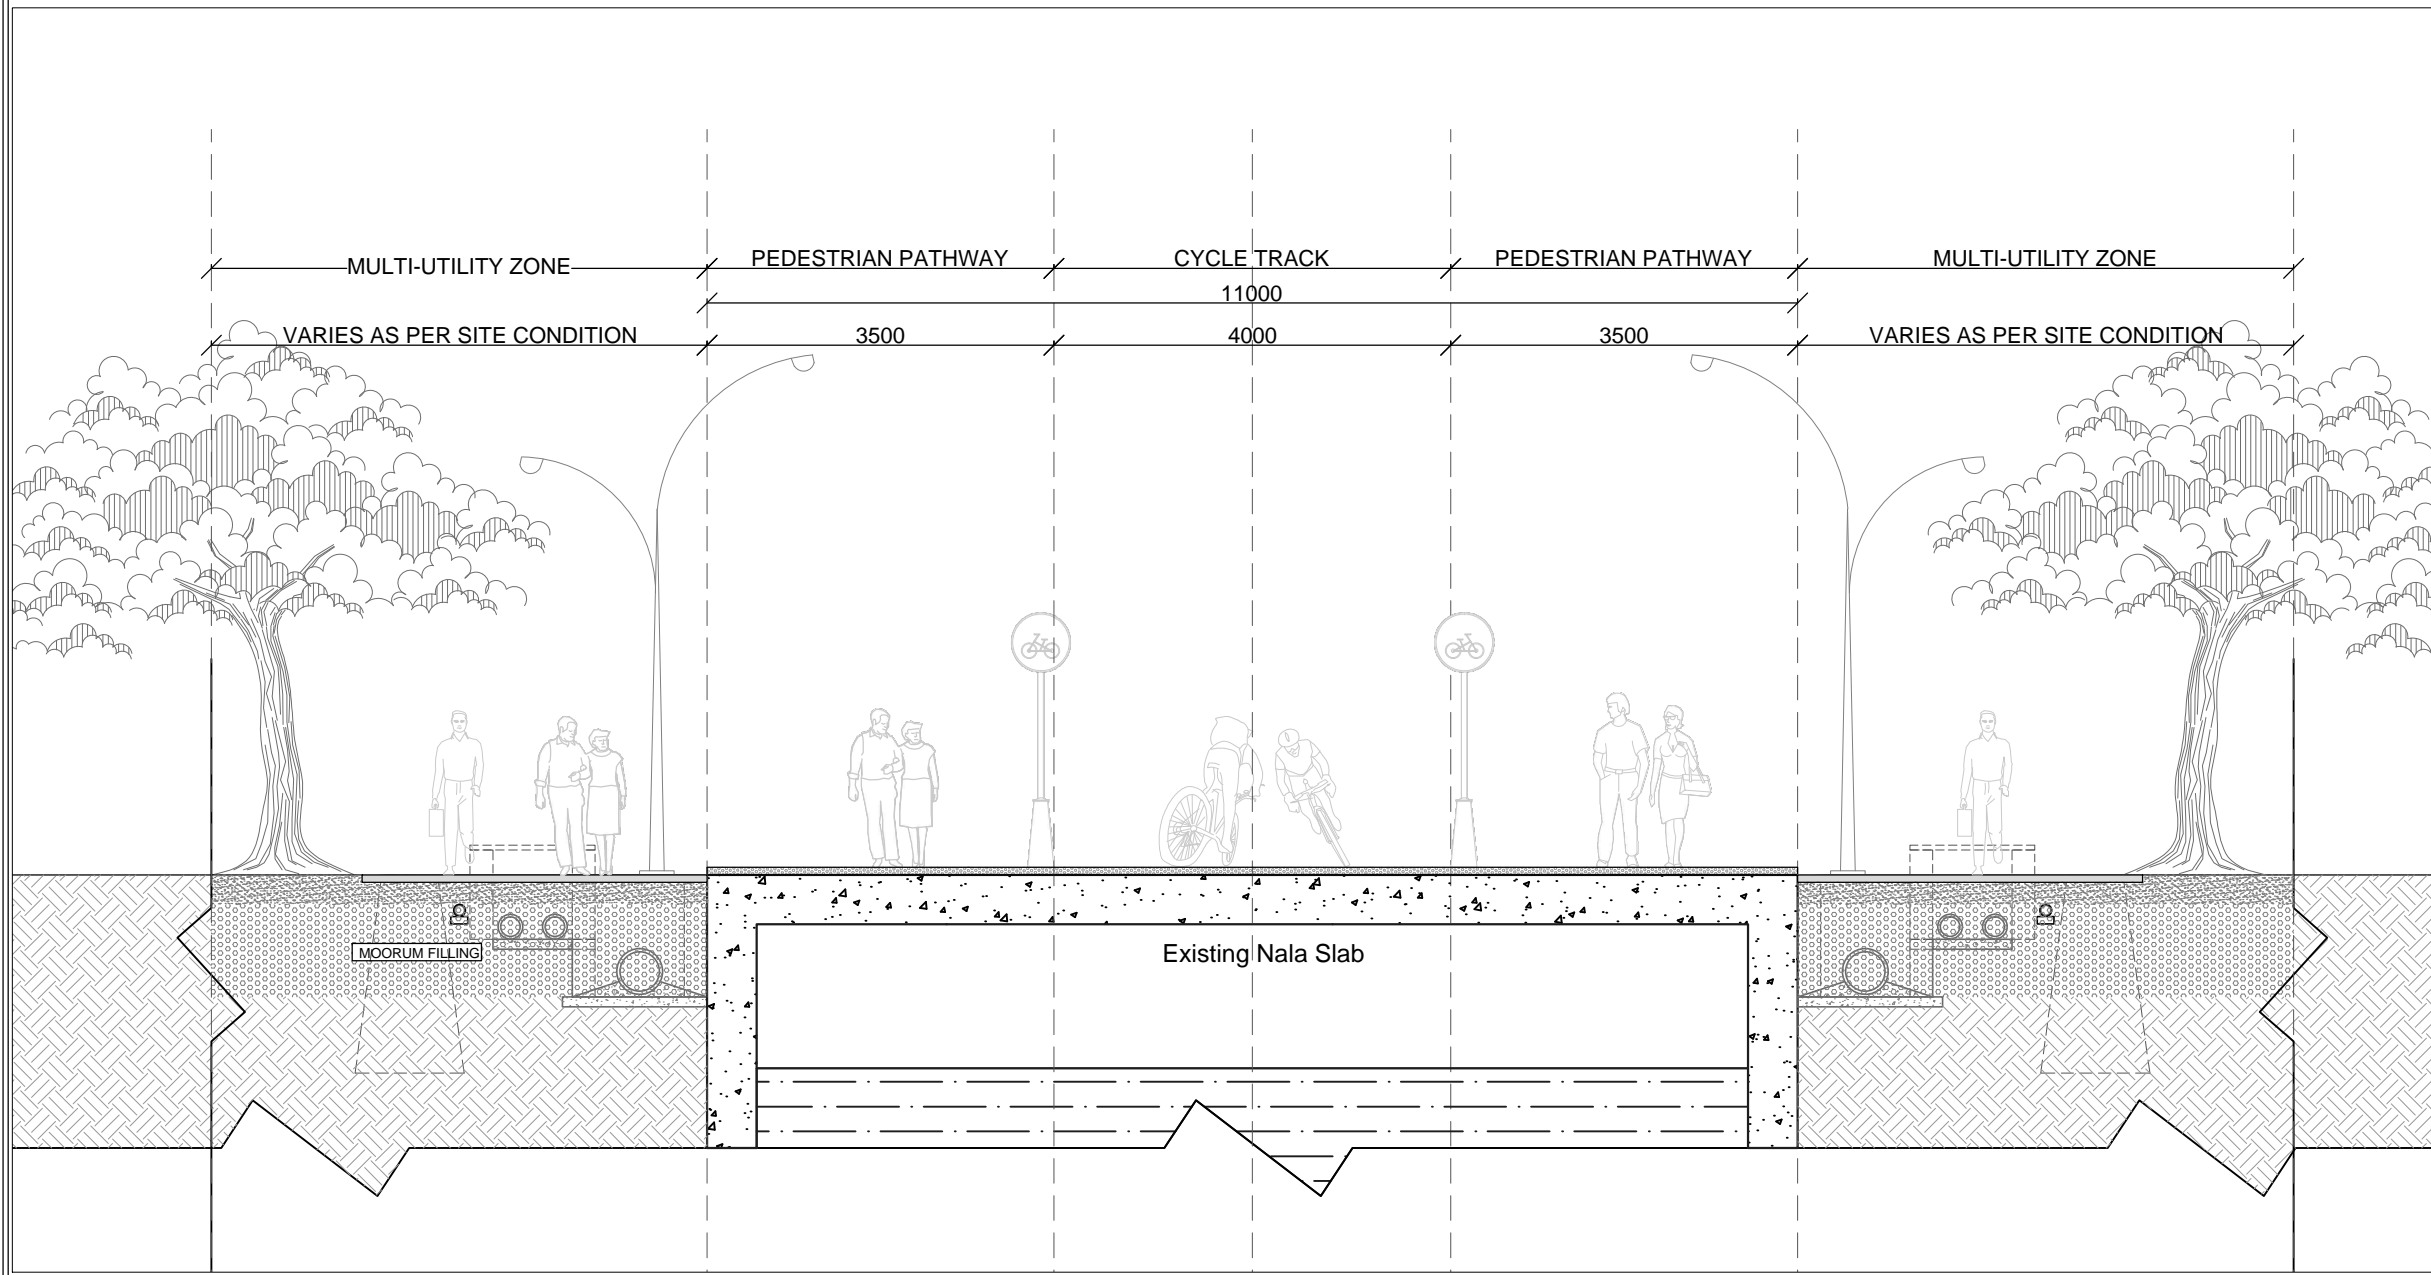

- NOTES**
1. ALL DIMENSIONS ARE IN MM. AND LEVELS ARE IN METER UNLESS OTHERWISE SPECIFIED. DIMENSIONS SHALL NOT BE SCALED, ONLY WRITTEN DIMENSIONS ARE TO BE FOLLOWED.
 2. THIS DRAWING IS TO BE READ IN CONJUNCTION WITH RELEVANT ARCHITECTURAL, STRUCTURAL AND SERVICES DRAWINGS.
 3. ANY DISCREPANCY FOUND BETWEEN STRUCTURAL AND ARCHITECTURAL DRAWING SHALL BE BROUGHT TO THE NOTICE OF THE ENGINEER-IN-CHARGE AND GOT APPROVED BEFORE EXECUTION.
 4. FOR ANY OVERLAPPING OF THE WORK WITH OTHER AGENCIES, CONTRACTOR SHOULD BRING THE SAME TO THE NOTICE OF ENGINEER.

TYPICAL CROSS SECTION OF NMT_ SCENARIO 3

REV:	DESCRIPTION:	BY:	DATE:


NOTES

PROJECT NAME:
DEVELOPMENT OF N.M.T. (NON MOTORIZED TRANSIT) FROM BUS STAND TO MADAN MAHAL STATION

DRAWING TITLE:
TYPICAL CROSS SECTION OF NMT

DRAWN BY: KR CHECKED BY: SD APPROVED BY: AS DATE: 24/05/2018

CLIENT:



JABALPUR SMART CITY LIMITED
MANAS BHAWAN, WRIGHT TOWN,
JABALPUR - 482002


SUBMITTED BY:
Project Development & Management Consultant for Area Based Development Jabalpur Smart City



Expanding Horizons. Enriching Lives.

IPE Global Limited
IPE Global House, B-84, Defence Colony,
New Delhi - 110024

PROJECT NO: -	SCALE: 1:20	SHEET SIZE: A3
DRAWING NO: IPE/JSCL/NMT/05C		
REVISION: -		
UNIT: mm		

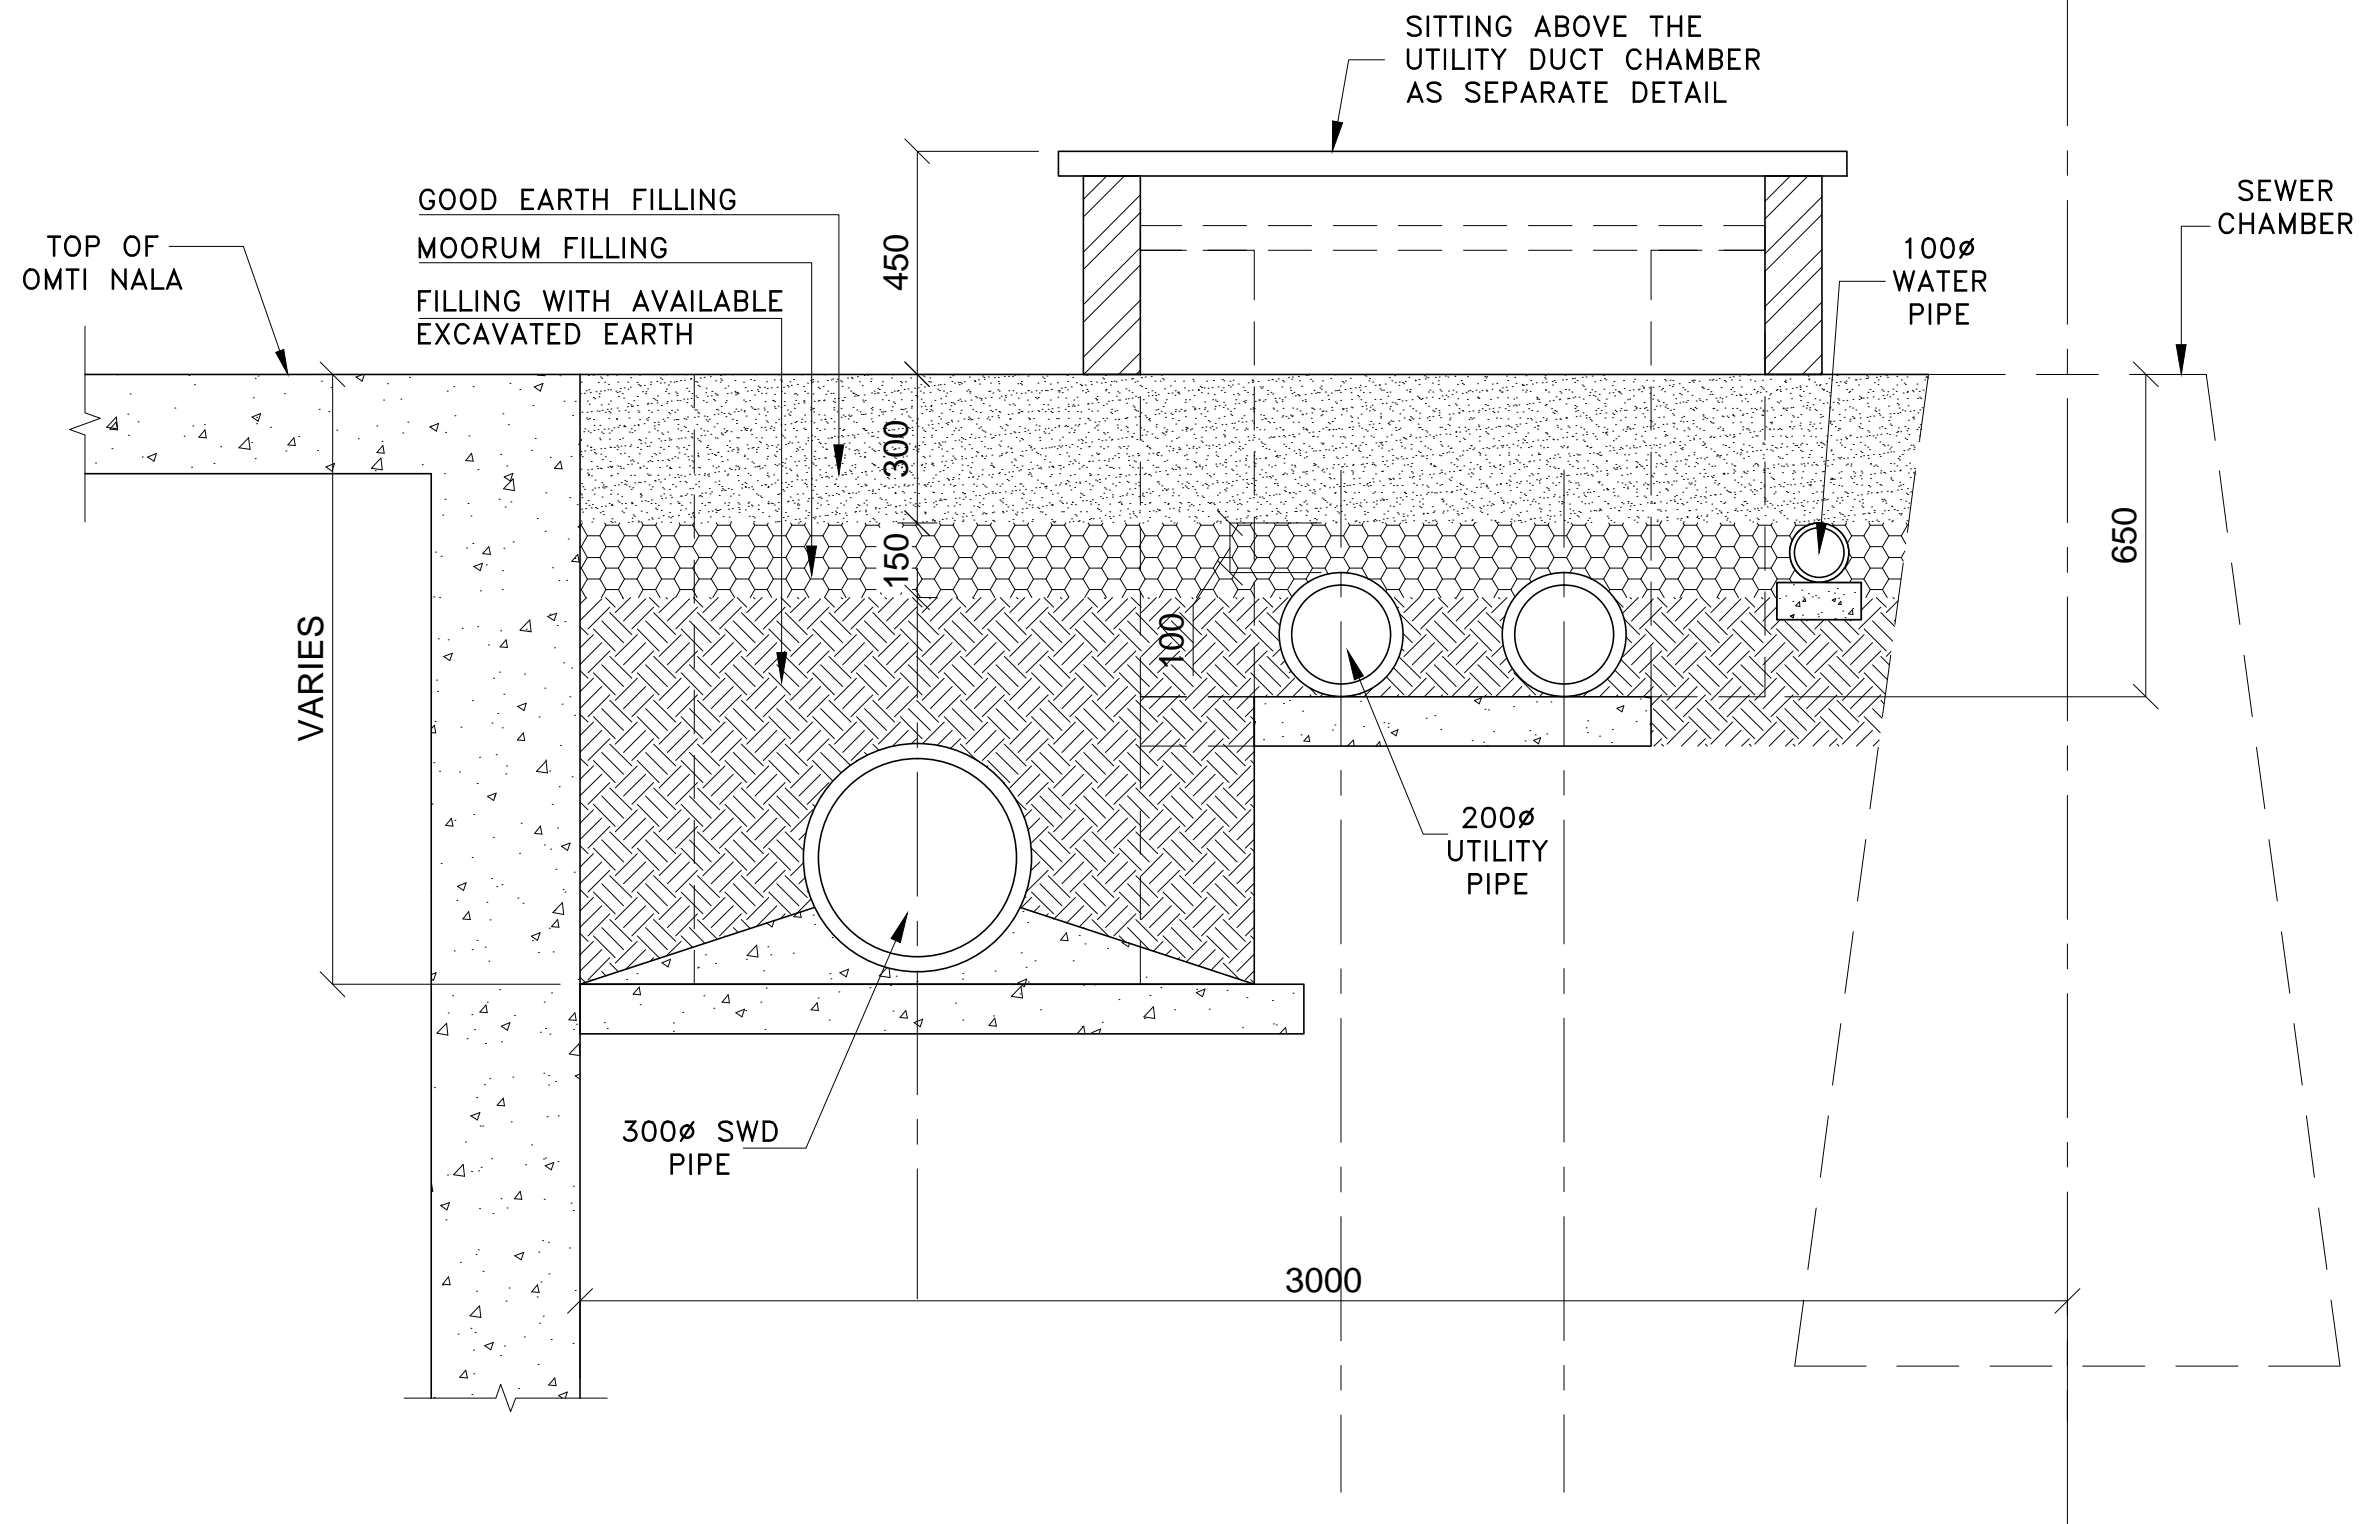

NOTES

1. ALL DIMENSIONS ARE IN MM. AND LEVELS ARE IN METER UNLESS OTHERWISE SPECIFIED. DIMENSIONS SHALL NOT BE SCALED, ONLY WRITTEN DIMENSIONS ARE TO BE FOLLOWED.
2. THIS DRAWING IS TO BE READ IN CONJUNCTION WITH RELEVANT ARCHITECTURAL, STRUCTURAL AND SERVICES DRAWINGS.
3. CONCRETE GRADE FOR R.C.C, WORK SHALL BE M20 (NOMINAL MIX) UNLESS OTHERWISE NOTED.
4. O.P.C. OR P.P.C. OF GRADE 43 SHALL BE USED FOR ALL CONCRETE WORKS.
5. NOMINAL COVER TO REINFORCEMENT SHALL BE 30 MM.
6. ALL REINFORCEMENT ARE OF 8 MM DIA. TOR UNLESS NOTED OTHERWISE.
7. ALL REINFORCEMENTS UNLESS NOTED OTHERWISE SHALL BE OF TESTED QUALITY, HIGH YIELD STRENGTH DEFORMED BARS OF GRADE Fe 500 CONFORMING TO IS:1786-1985.
8. ANY DISCREPANCY FOUND BETWEEN STRUCTURAL AND ARCHITECTURAL DRAWING SHALL BE BROUGHT TO THE NOTICE OF THE ENGINEER-IN-CHARGE AND GOT APPROVED BEFORE EXECUTION.
9. FOR ANY OVERLAPPING OF THE WORK WITH OTHER AGENCIES, CONTRACTOR SHOULD BRING THE SAME TO THE NOTICE OF ENGINEER.

REV:	DESCRIPTION:	BY:	DATE:

NOTES

PROJECT NAME:
DEVELOPMENT OF N.M.T. (NON MOTORIZED TRANSIT)
FROM BUS STAND TO MADAN MAHAL STATION

DRAWING TITLE:
DETAILS OF BACKFILLING LAYERS AT NMT

DRAWN BY: KR
CHECKED BY: SD
APPROVED BY: AS
DATE: 25/05/2018

CLIENT:



JABALPUR SMART CITY LIMITED
MANAS BHAWAN, WRIGHT TOWN,
JABALPUR - 482002

SUBMITTED BY:
Project Development & Management Consultant
for Area Based Development Jabalpur Smart City



Expanding Horizons. Enriching Lives.

IPE Global Limited
IPE Global House, B-84, Defence Colony,
New Delhi - 110024

PROJECT NO: -
SCALE: 1:20
SHEET SIZE: A3

DRAWING NO:
IPE/JSCL/NMT/04

REVISION:
R1

UNIT:
mm