


ARCHITECTURAL SECTION FOR BC ROAD 18 M WIDTH
TEEN PATTI TO GOUMATA CHOWK 610 METERS

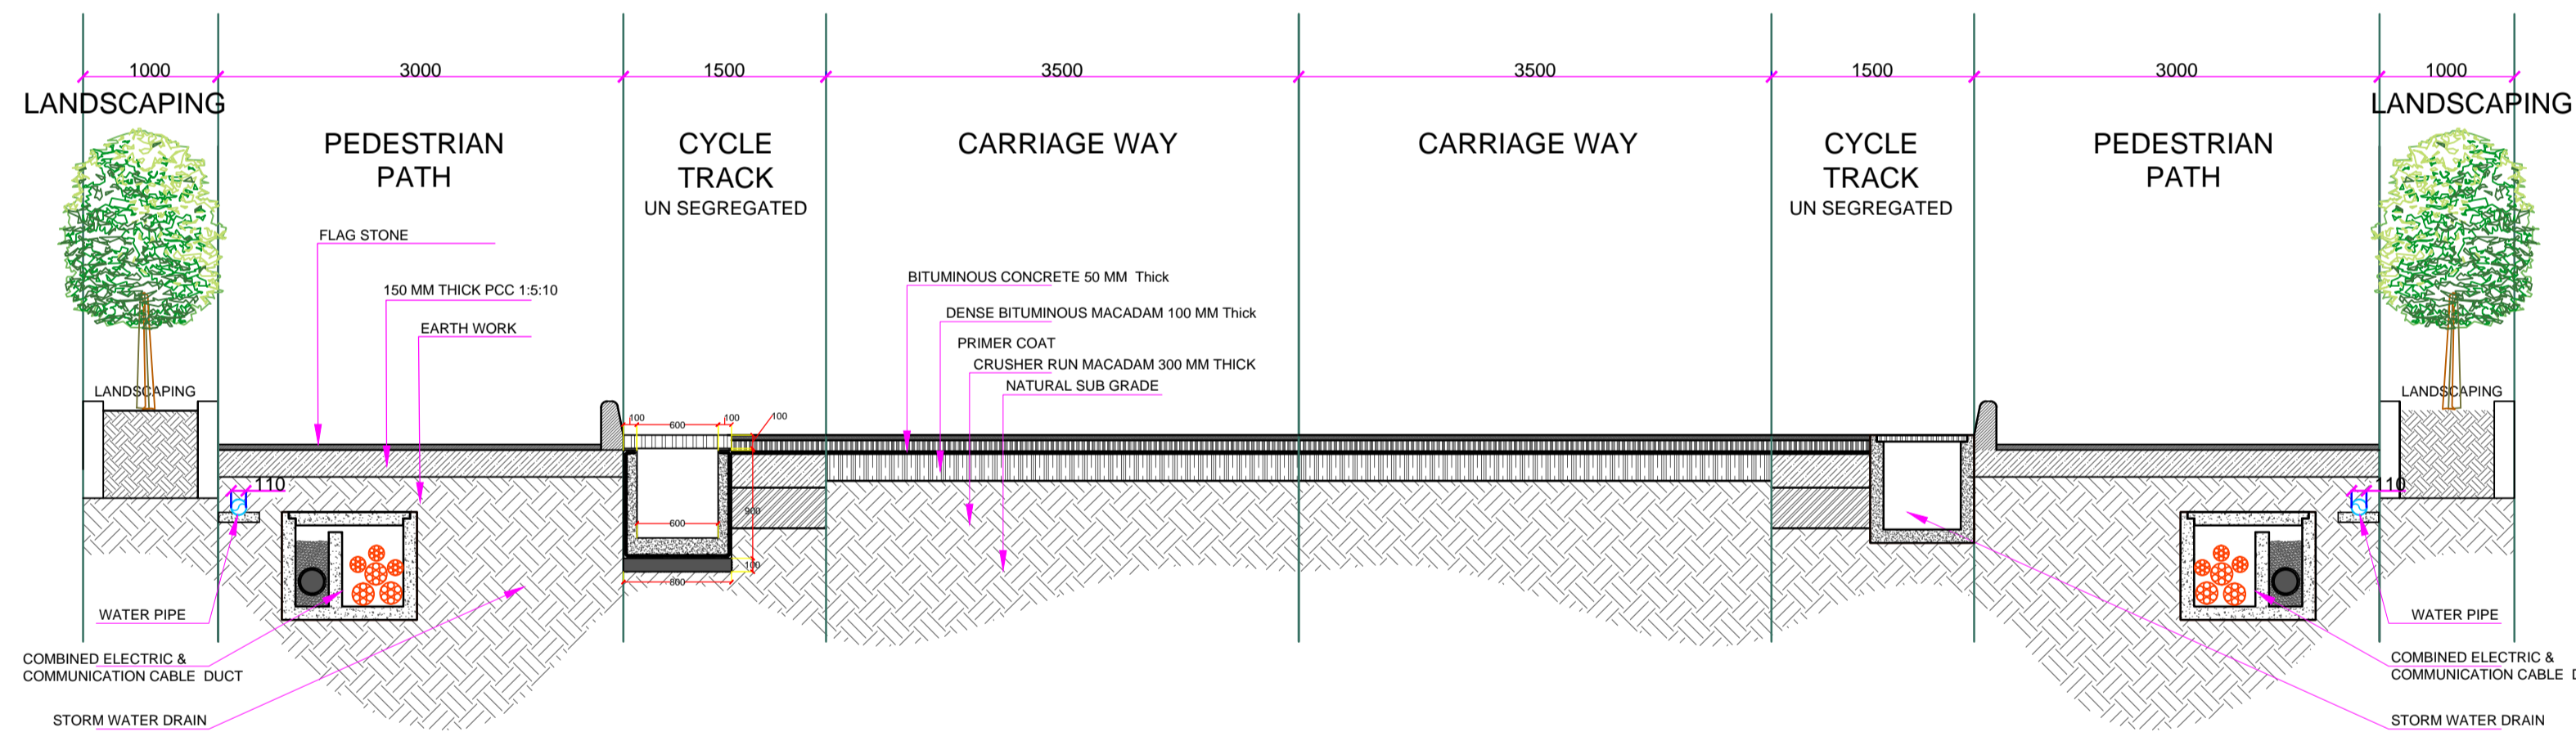

CROSS SECTION FOR BC ROAD 18 M WIDTH
TEEN PATTI TO GOUMATA CHOWK 610 METERS

PROJECT NAME :-

**CONSTRUCTION OF SMART ROAD
UNDER PHASE -1**

CLIENT NAME :-




**JABALPUR SMART
CITY LIMITED**

SHEET NO:-


DATE:-

SHEET NAME:-

**PROPOSED TYPICAL CROSS SECTION
TEENPATTI CHOWK TO GOUMATA CHOWK**

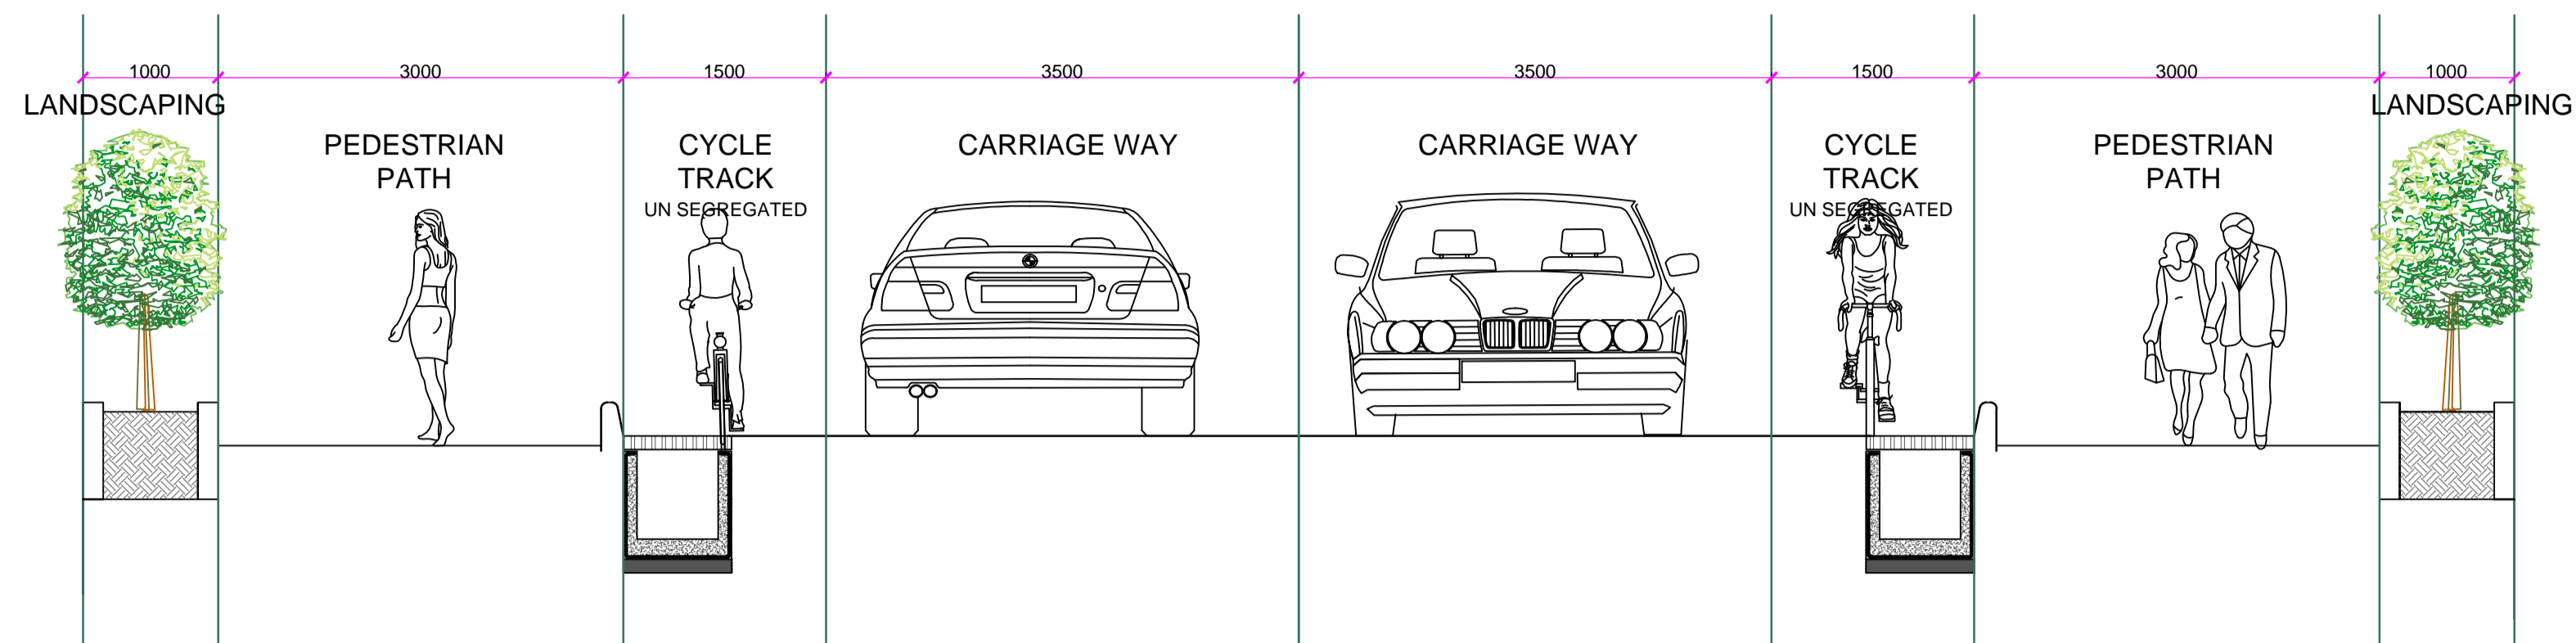

ARCHITECTURAL SECTION FOR BC ROAD 18 M WIDTH
SATKAR HOTEL TO HOME SCIENCE COLLEGE ROAD 860 METERS

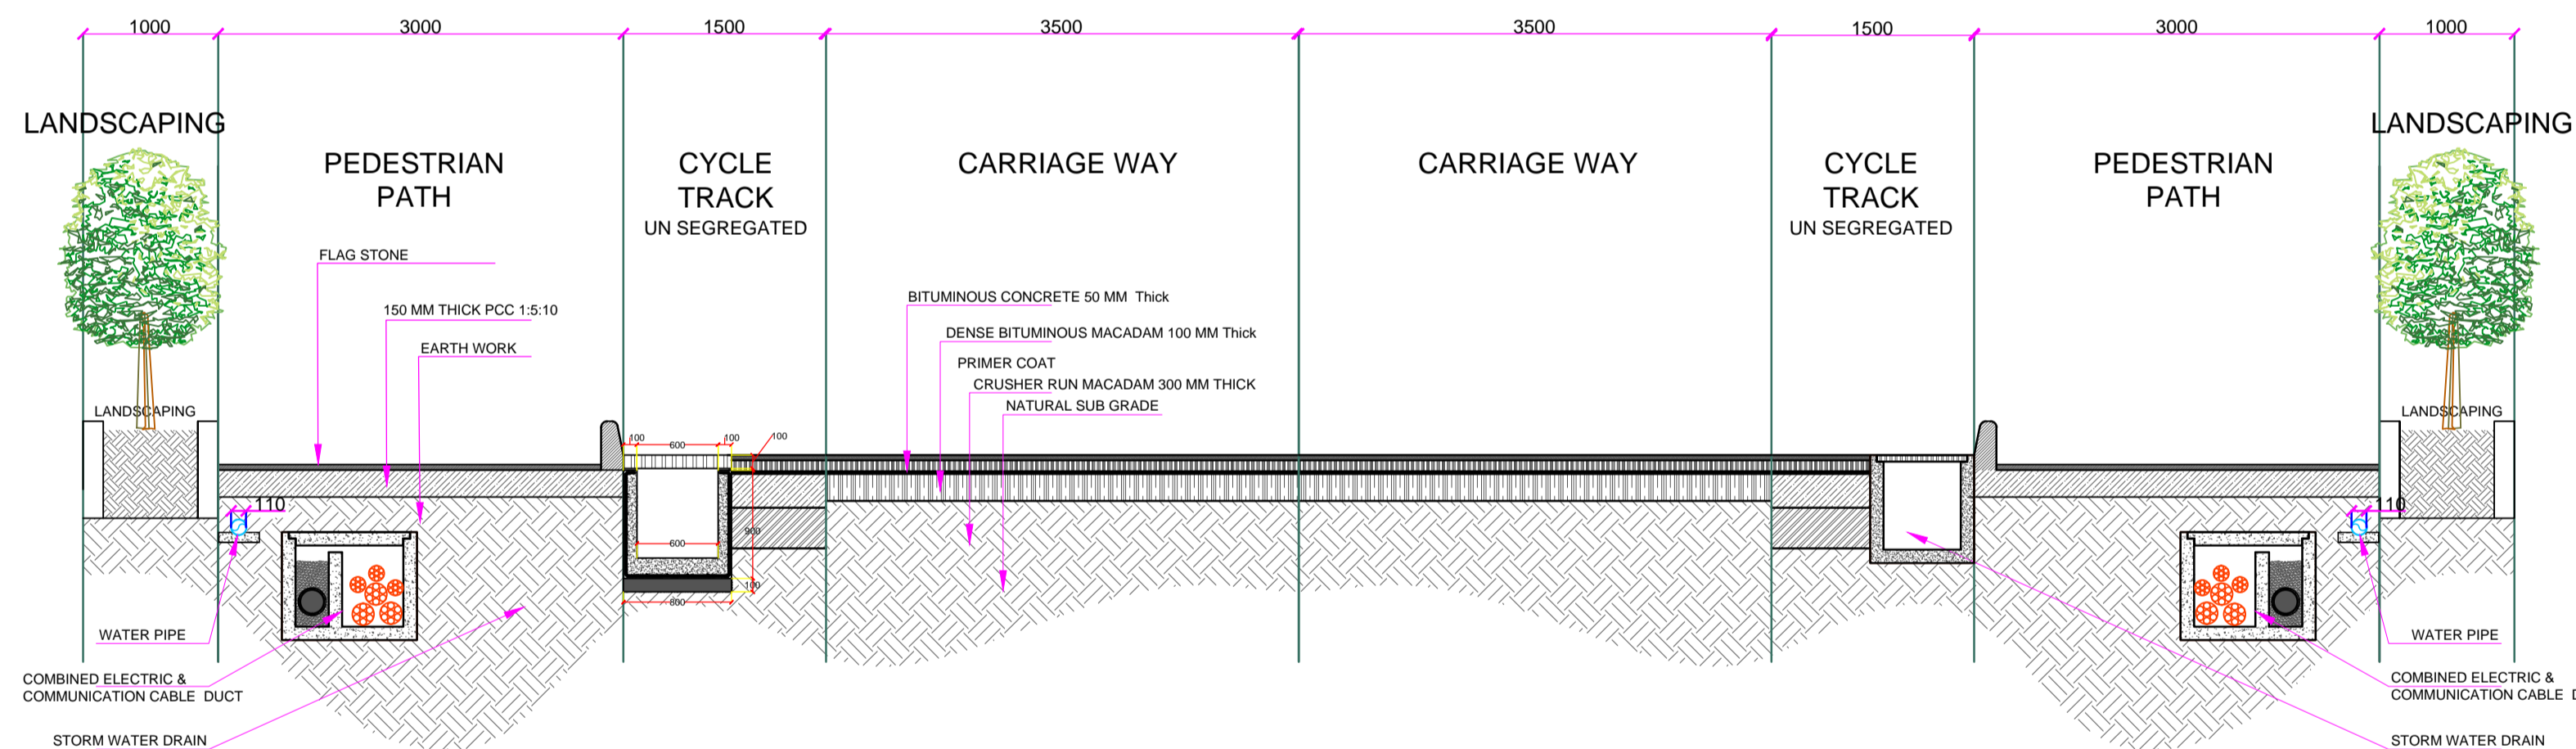

CROSS SECTION FOR BC ROAD 18 M WIDTH
SATKAR HOTEL TO HOME SCIENCE COLLEGE ROAD 860 METERS

PROJECT NAME :-

**CONSTRUCTION OF SMART ROAD
UNDER PHASE -1**

CLIENT NAME :-




**JABALPUR SMART
CITY LIMITED**

SHEET NO:-


DATE:-

SHEET NAME:-

**PROPOSED TYPICAL CROSS SECTION
SATKAR HOTEL TO HOME SCIENCE
COLLEGE ROAD 860 METERS**

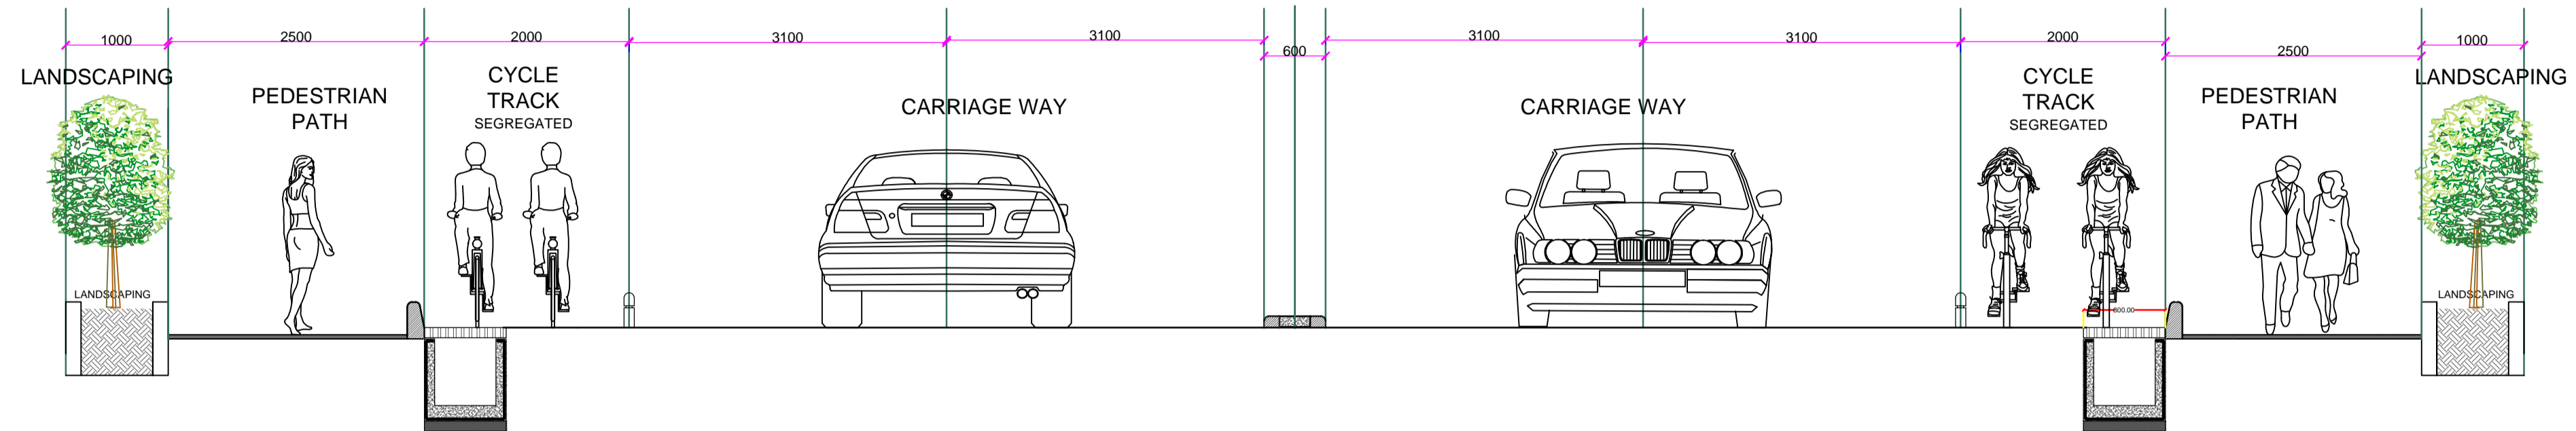

ARCHITECTURAL SECTION FOR BC ROAD 24 M WIDTH
BLOOM CHOWK TO MADAN MAHAL LENGTH 1051 METERS

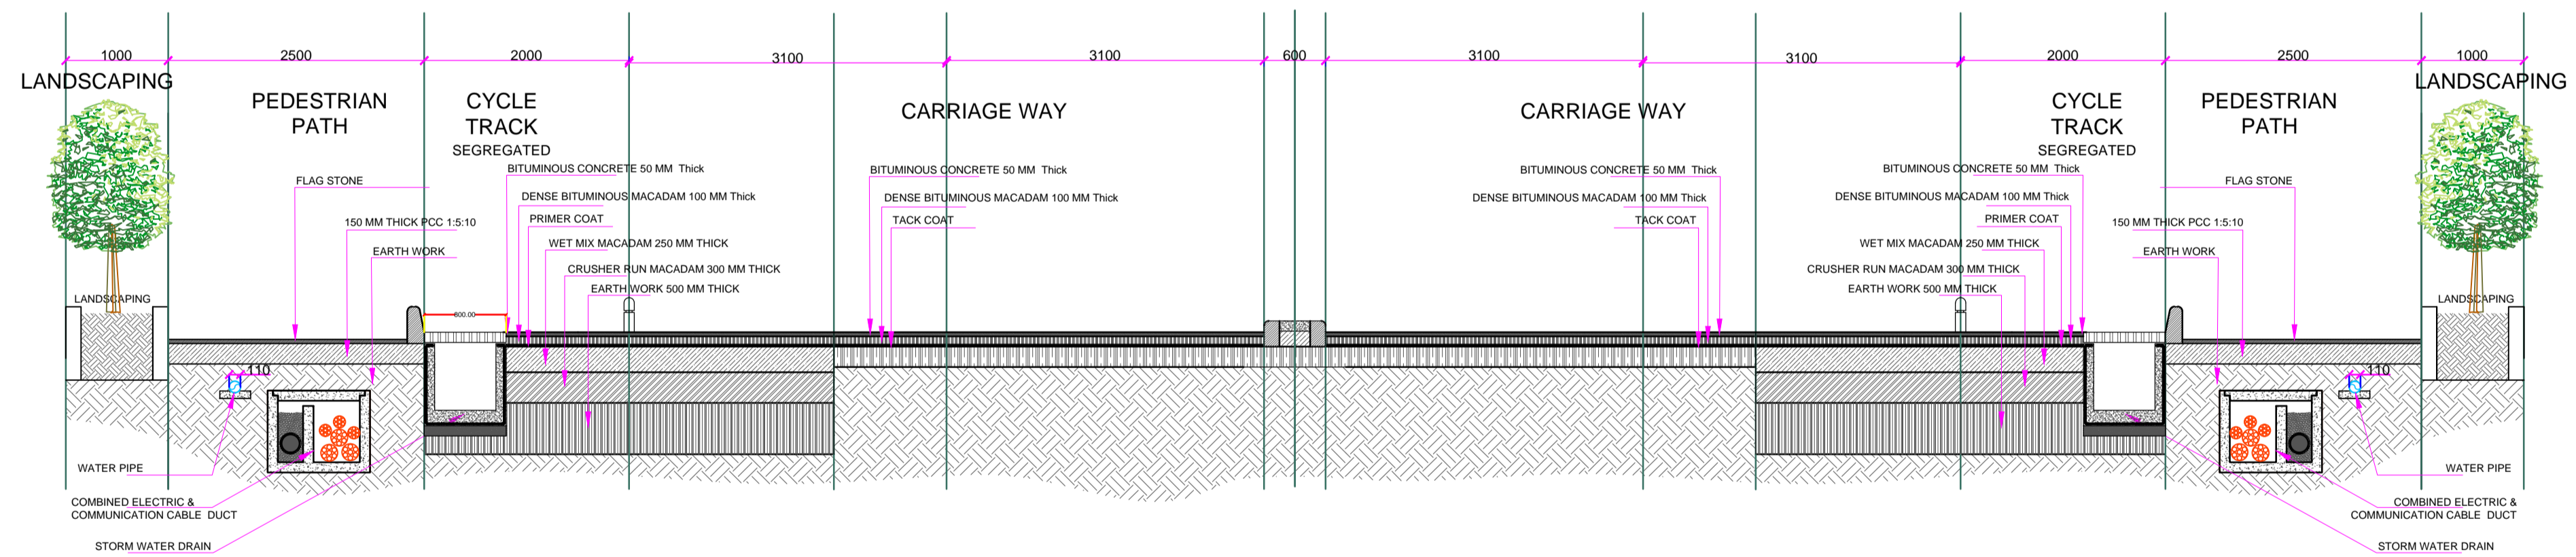

CROSS SECTION FOR BC ROAD 24 M WIDTH
BLOOM CHOWK TO MADAN MAHAL LENGTH 1051 METERS

PROJECT NAME :-

**CONSTRUCTION OF SMART ROAD
UNDER PHASE -1**

CLIENT NAME :-




**JABALPUR SMART
CITY LIMITED**

SHEET NO:-


DATE:-

SHEET NAME:-

**PROPOSED TYPICAL CROSS SECTION
BLOOM CHOWK TO MADAN MAHAL
CHOWK**

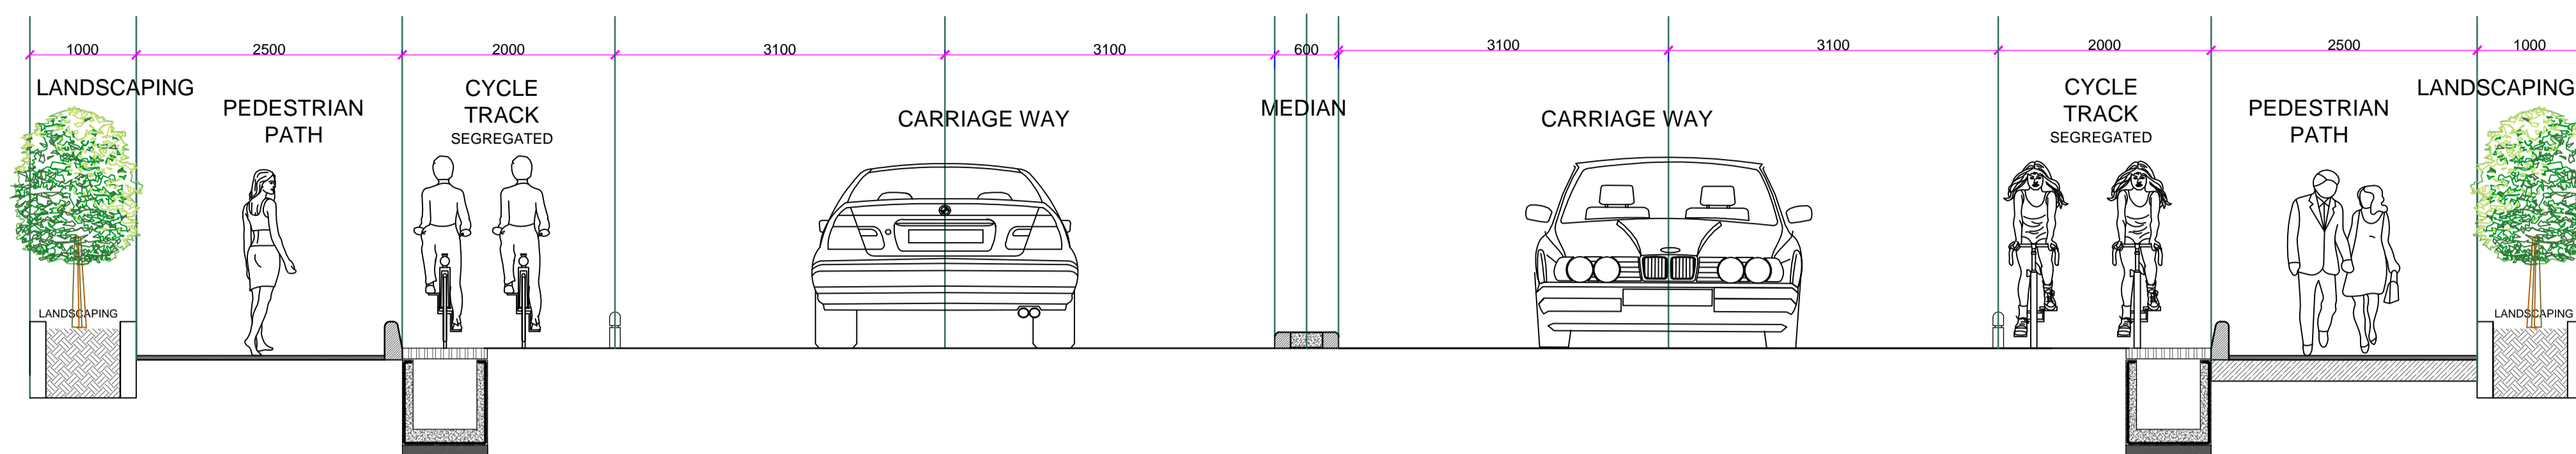

ARCHITECTURAL SECTION FOR BC ROAD 24 M WIDTH
MADAN MAHAL TO RANITAL JUNCTION 1132 METERS

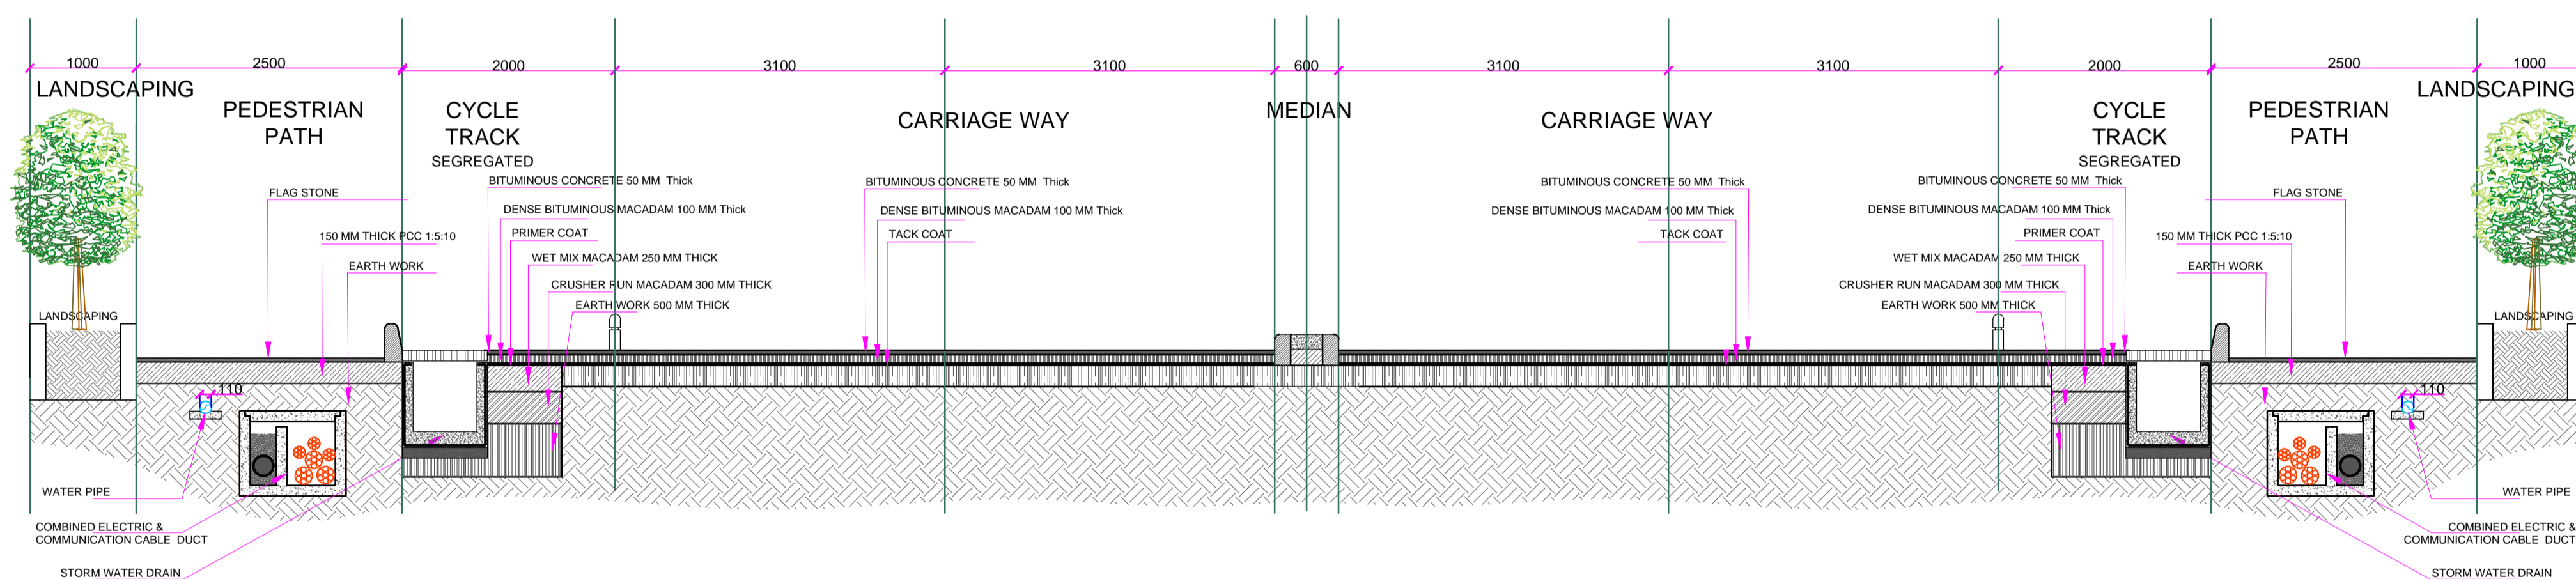

CROSS SECTION FOR BC ROAD 24 M WIDTH
MADAN MAHAL TO RANITAAL JUNCTION 1132 METERS

PROJECT NAME :-

**CONSTRUCTION OF SMART ROAD
UNDER PHASE -1**

CLIENT NAME :-




**JABALPUR SMART
CITY LIMITED**

SHEET NO:-


DATE:-

SHEET NAME:-

**PROPOSED TYPICAL CROSS SECTION
MADAN MAHAL TO RANITAL CHOWK**

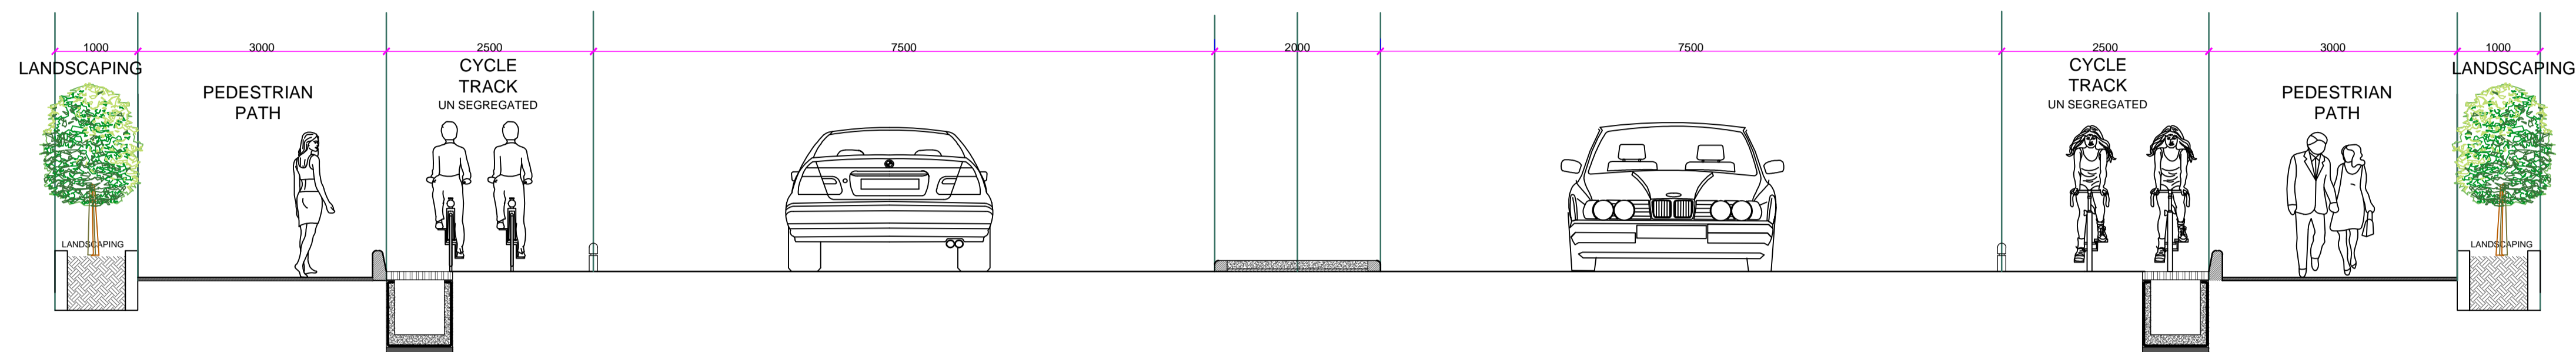

ARCHITECTURAL SECTION FOR BC ROAD 30 M WIDTH
RANITAAL JUNCTION TO BALDEOBAGH 860 METERS

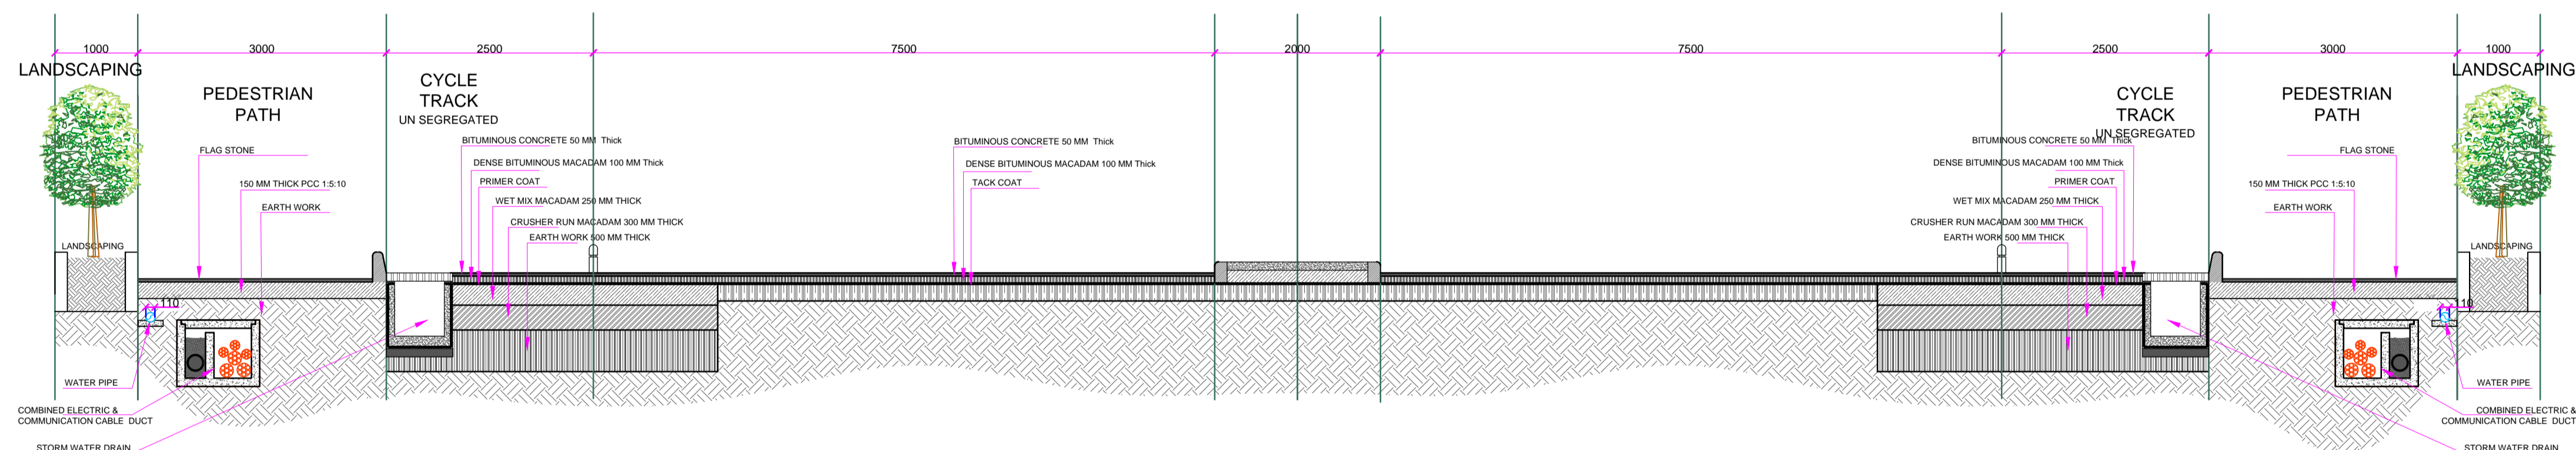

CROSS SECTION FOR BC ROAD 30 M WIDTH
RANITAAL JUNCTION TO BALDEOBAGH 860 METERS

PROJECT NAME :-

**CONSTRUCTION OF SMART ROAD
UNDER PHASE -1**

CLIENT NAME :-




**JABALPUR SMART
CITY LIMITED**

SHEET NO:-


DATE:-

SHEET NAME:-

**PROPOSED TYPICAL CROSS SECTION
RANITAL CHOWK TO BALDEOBAGH CHOWK**

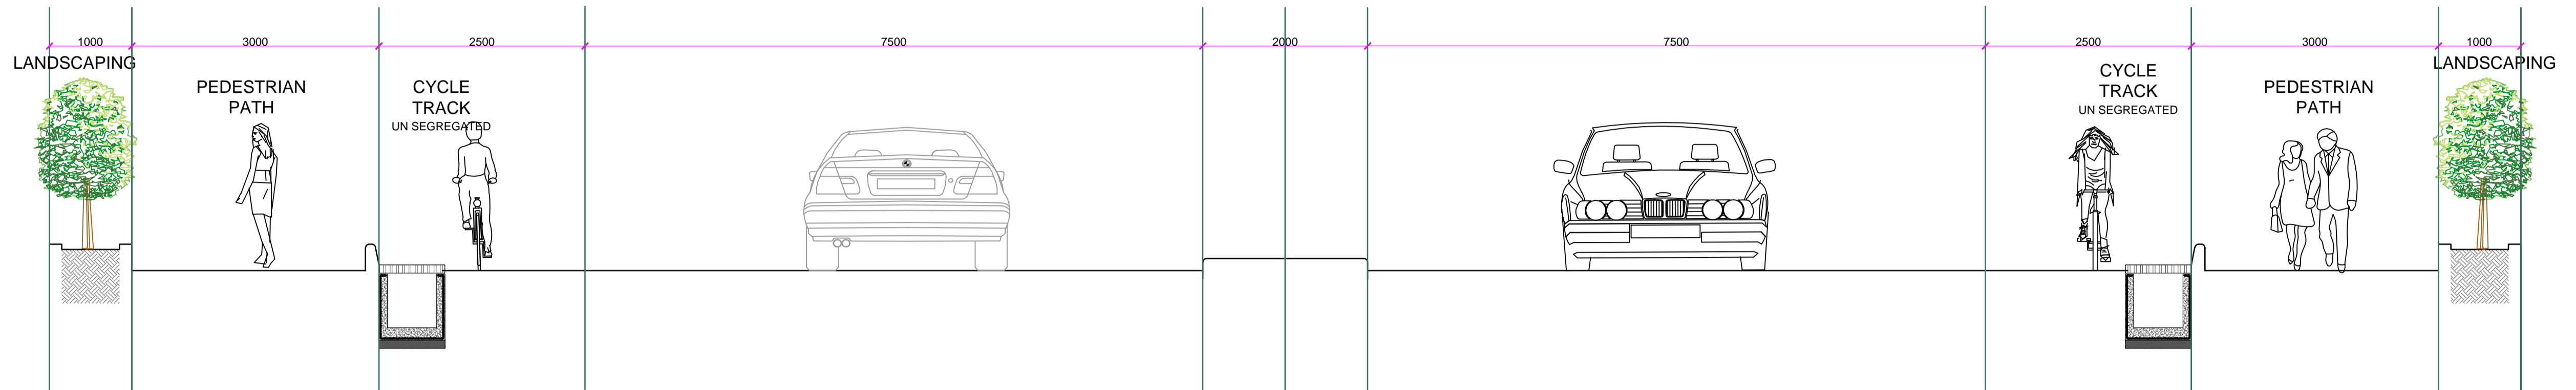

ARCHITECTURAL SECTION FOR BC ROAD 30 M WIDTH
YATAYAT TO PRANJAPE CHOWK 824 METERS

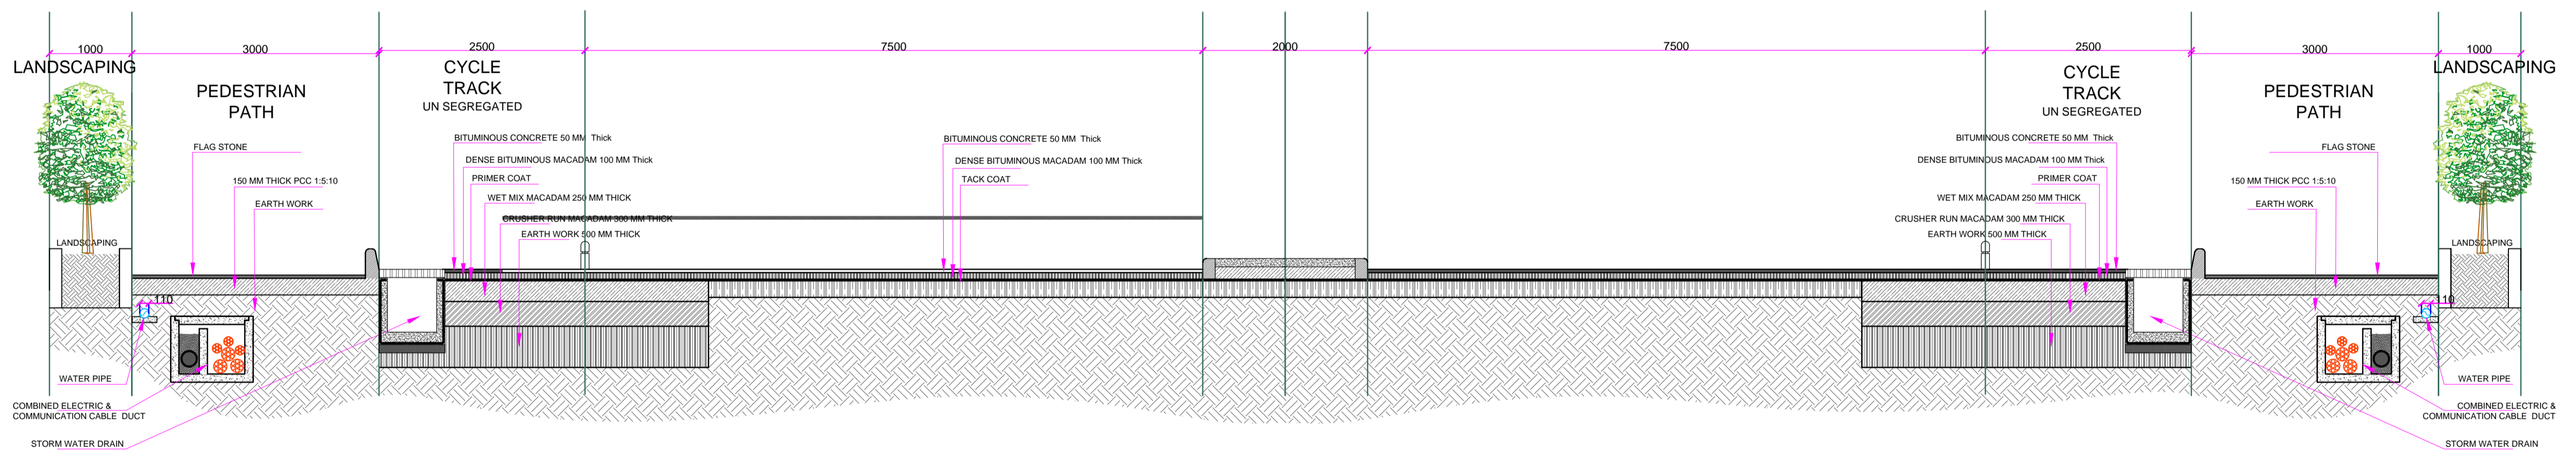


CROSS SECTION FOR BC ROAD 30 M WIDTH
YATAYAT TO PRANJAPE CHOWK 824 METERS

PROJECT NAME :-

**CONSTRUCTION OF SMART ROAD
UNDER PHASE -1**

CLIENT NAME :-

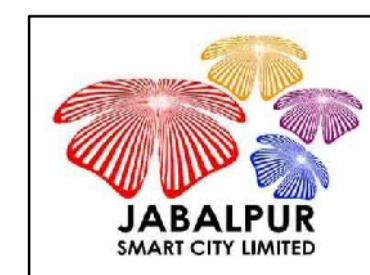


**JABALPUR SMART
CITY LIMITED**

SHEET NO:-

DATE:-

SHEET NAME:-

**PROPOSED TYPICAL CROSS SECTION
YATAYAT CHOWK TO PARNJPE CHOWK**

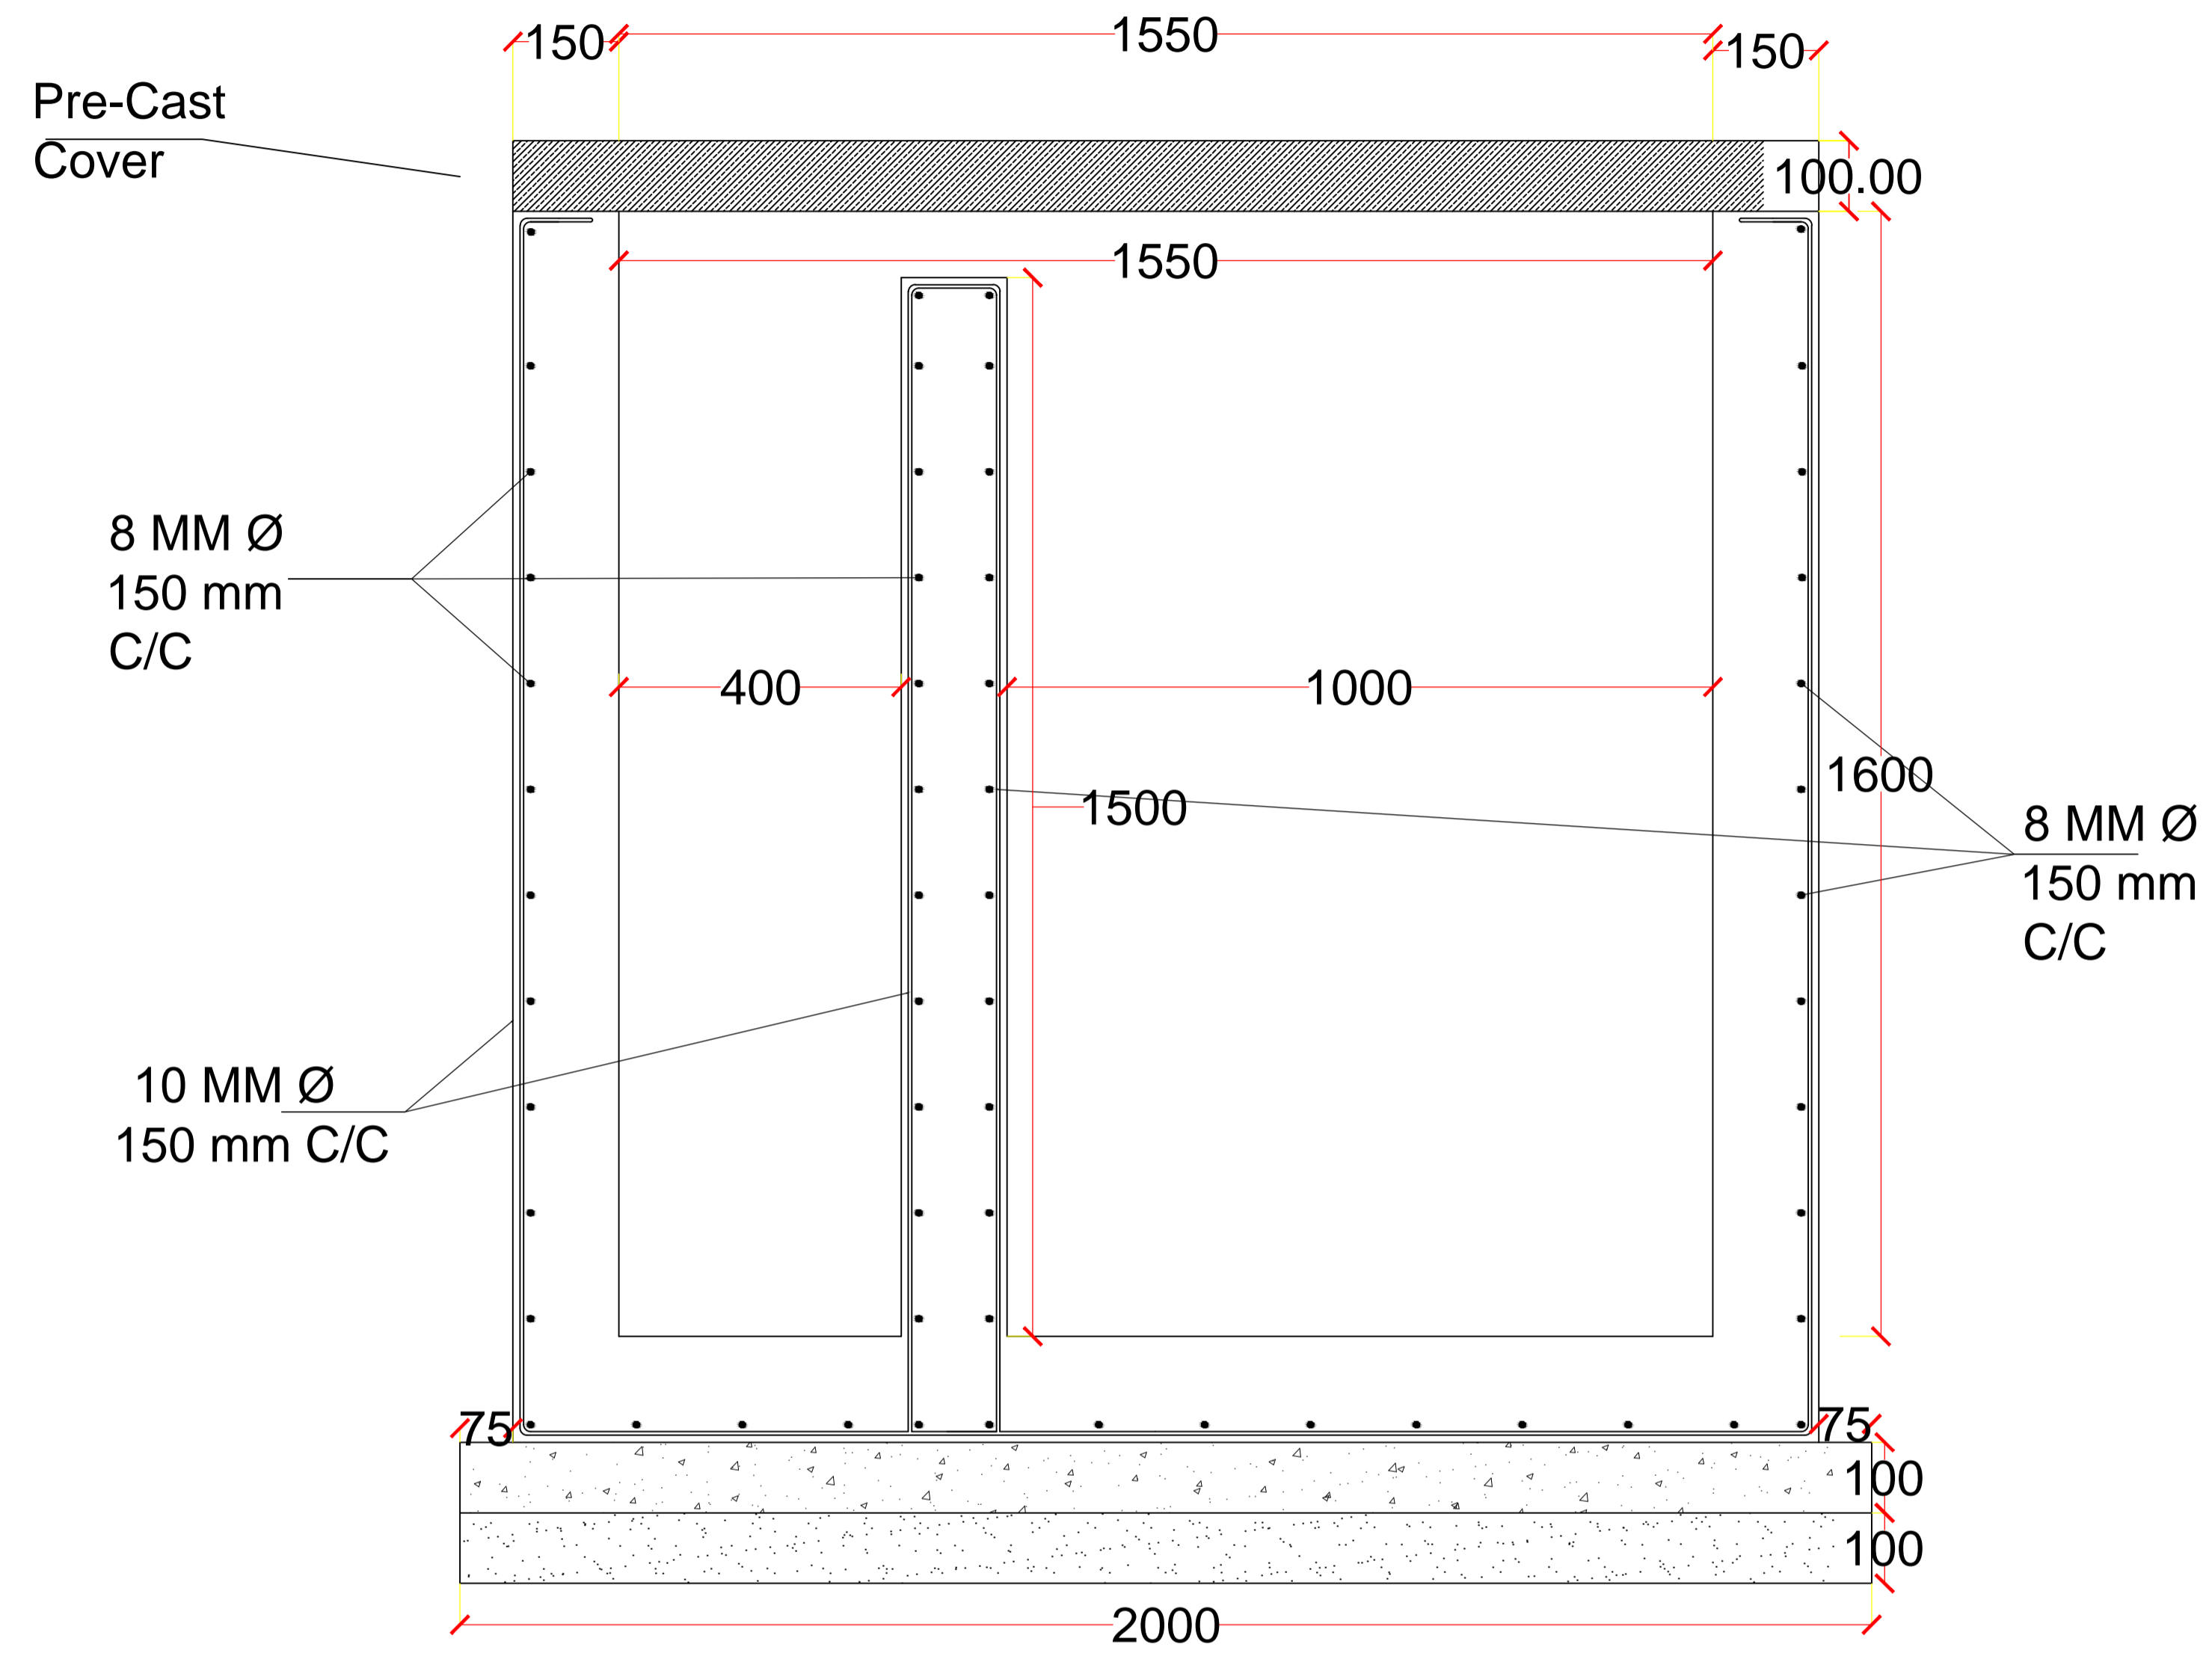

SECTION OF ELECTRICAL DUCT

PROJECT NAME :-

**CONSTRUCTION OF SMART ROAD
UNDER PHASE -1**

CLIENT NAME :-




**JABALPUR SMART
CITY LIMITED**

SHEET NO:-

DATE:-

SHEET NAME:-

**PROPOSED TYPICAL CROSS SECTION
ELECTRICAL DUCT**

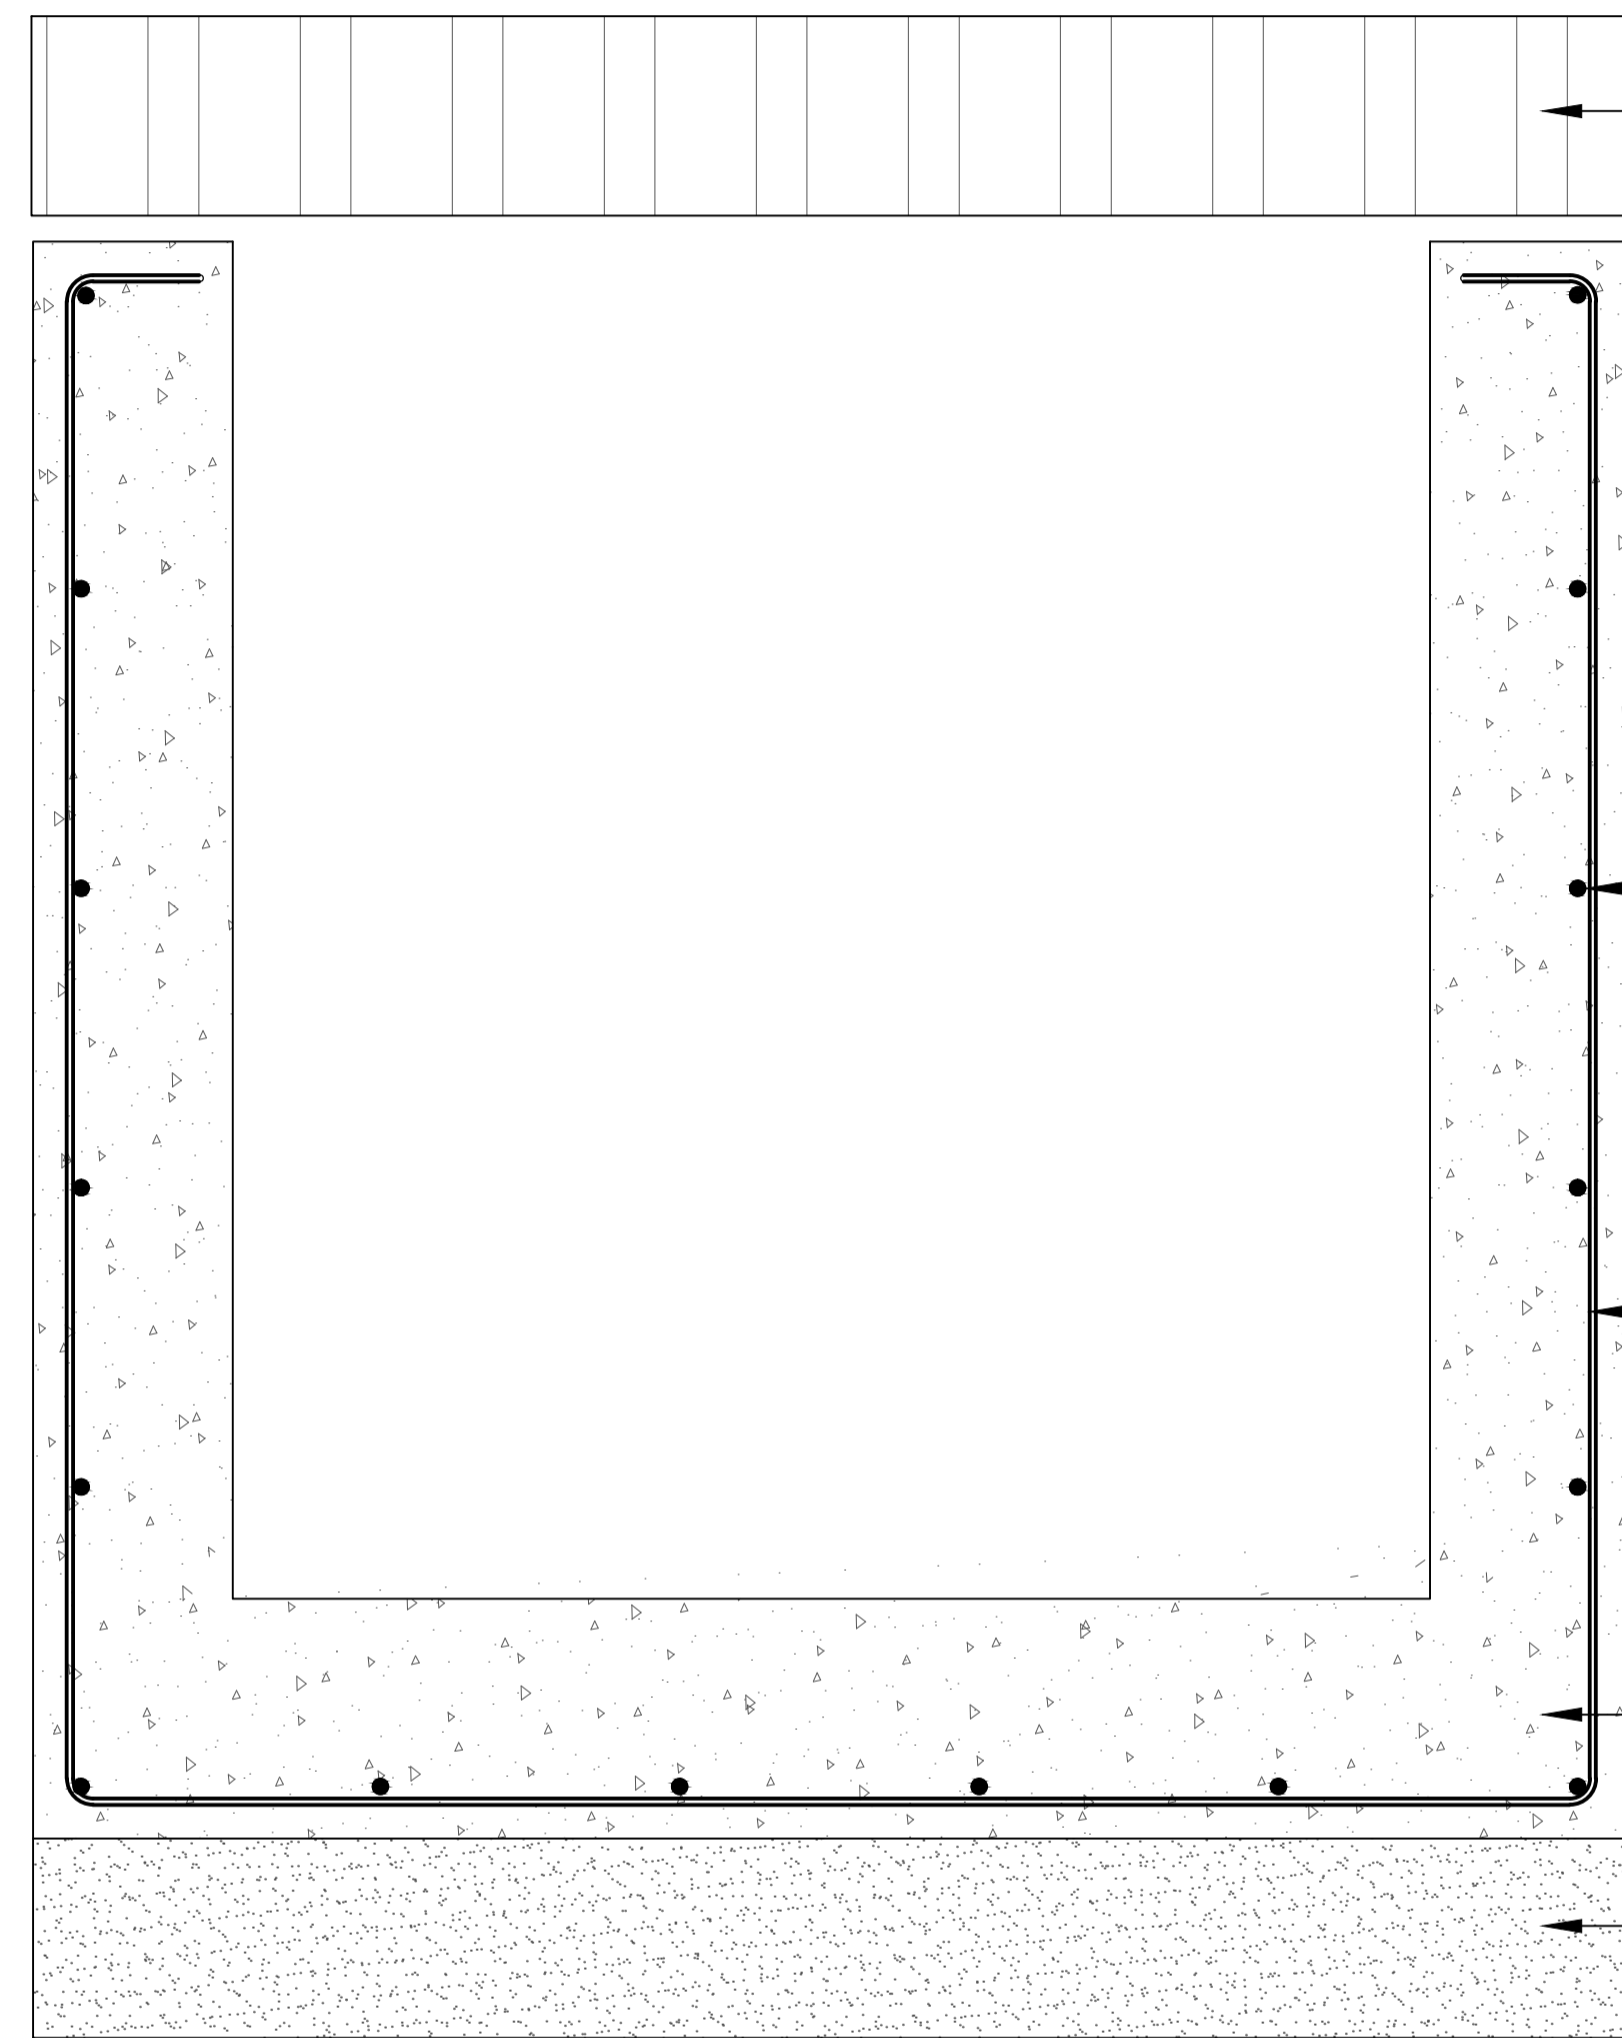

PRE-CAST COVER

8MM Φ 150MM C/C

10MM Φ 100MM C/C

100 MM P.C.C. BED

100 MM DUST FILLING & COMPACTED

PROJECT NAME :-

**CONSTRUCTION OF SMART ROAD
UNDER PHASE -1**

CLIENT NAME :-



**JABALPUR SMART
CITY LIMITED**

SHEET NO:-

DATE:-

SHEET NAME:-

**PROPOSED TYPICAL CROSS SECTION
DRAIN**


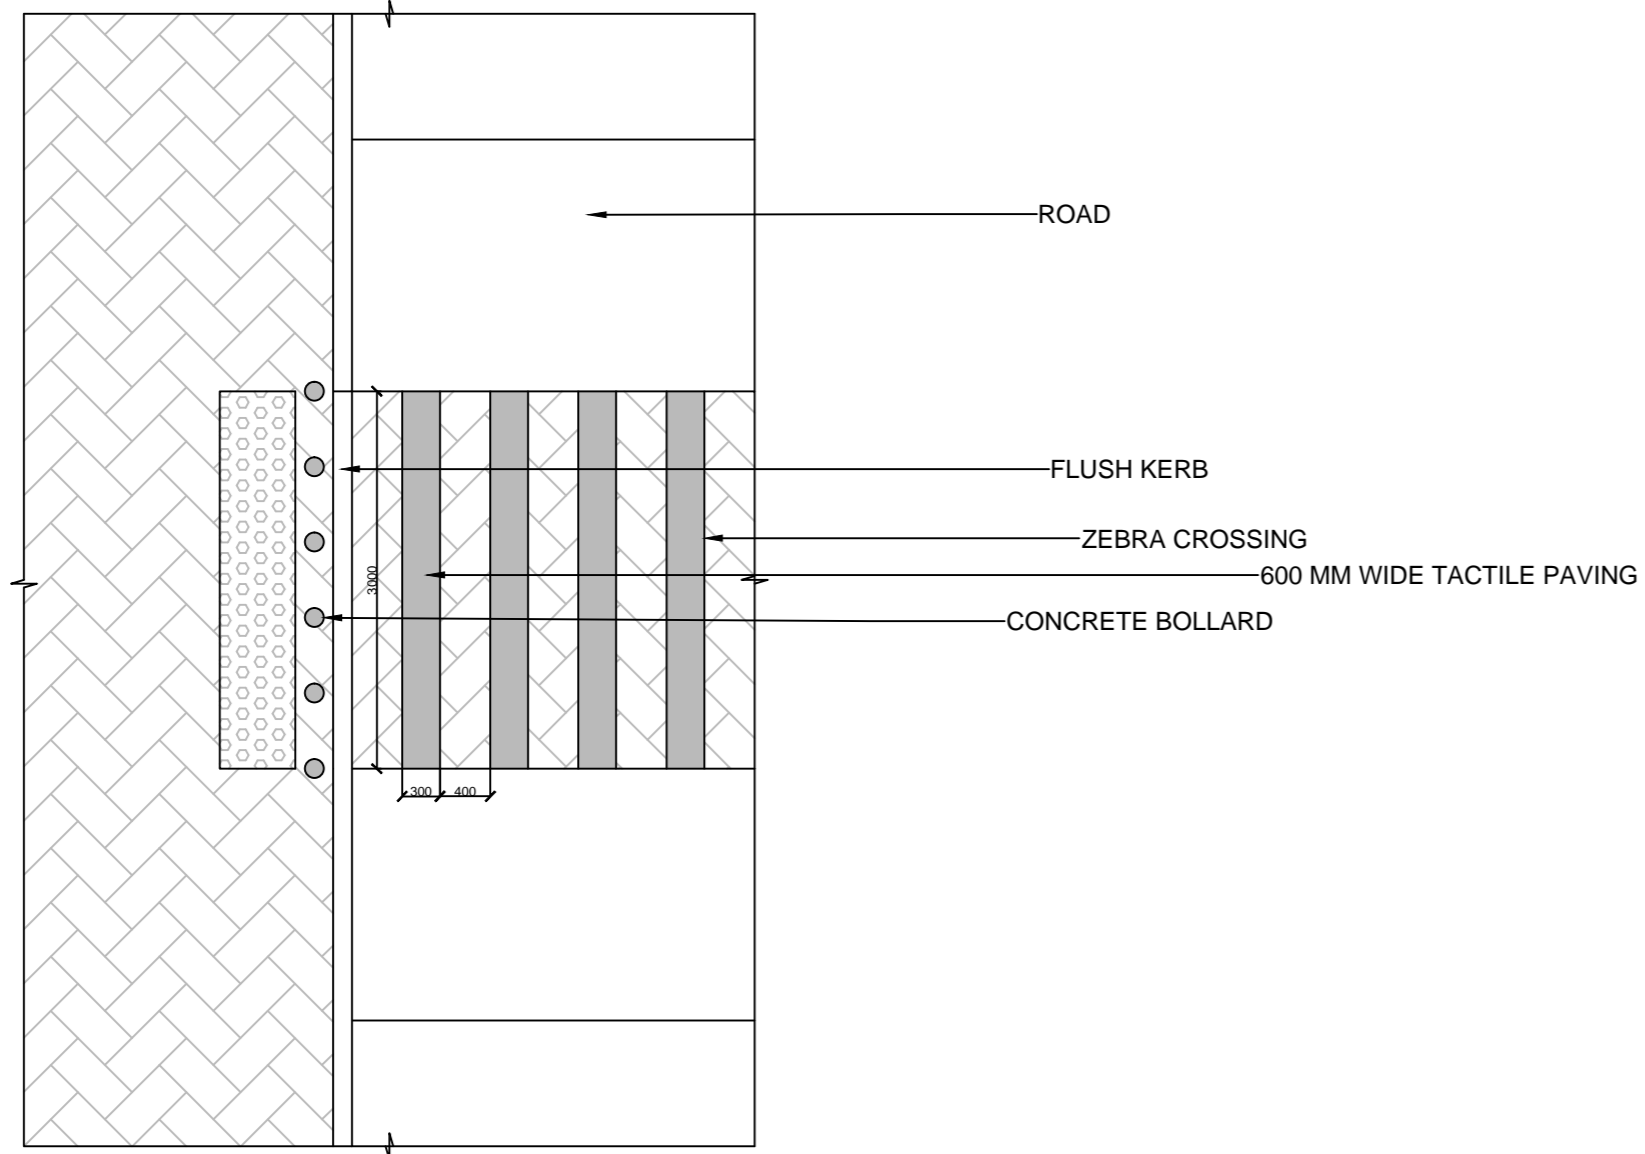


TABLE TOP DETAIL

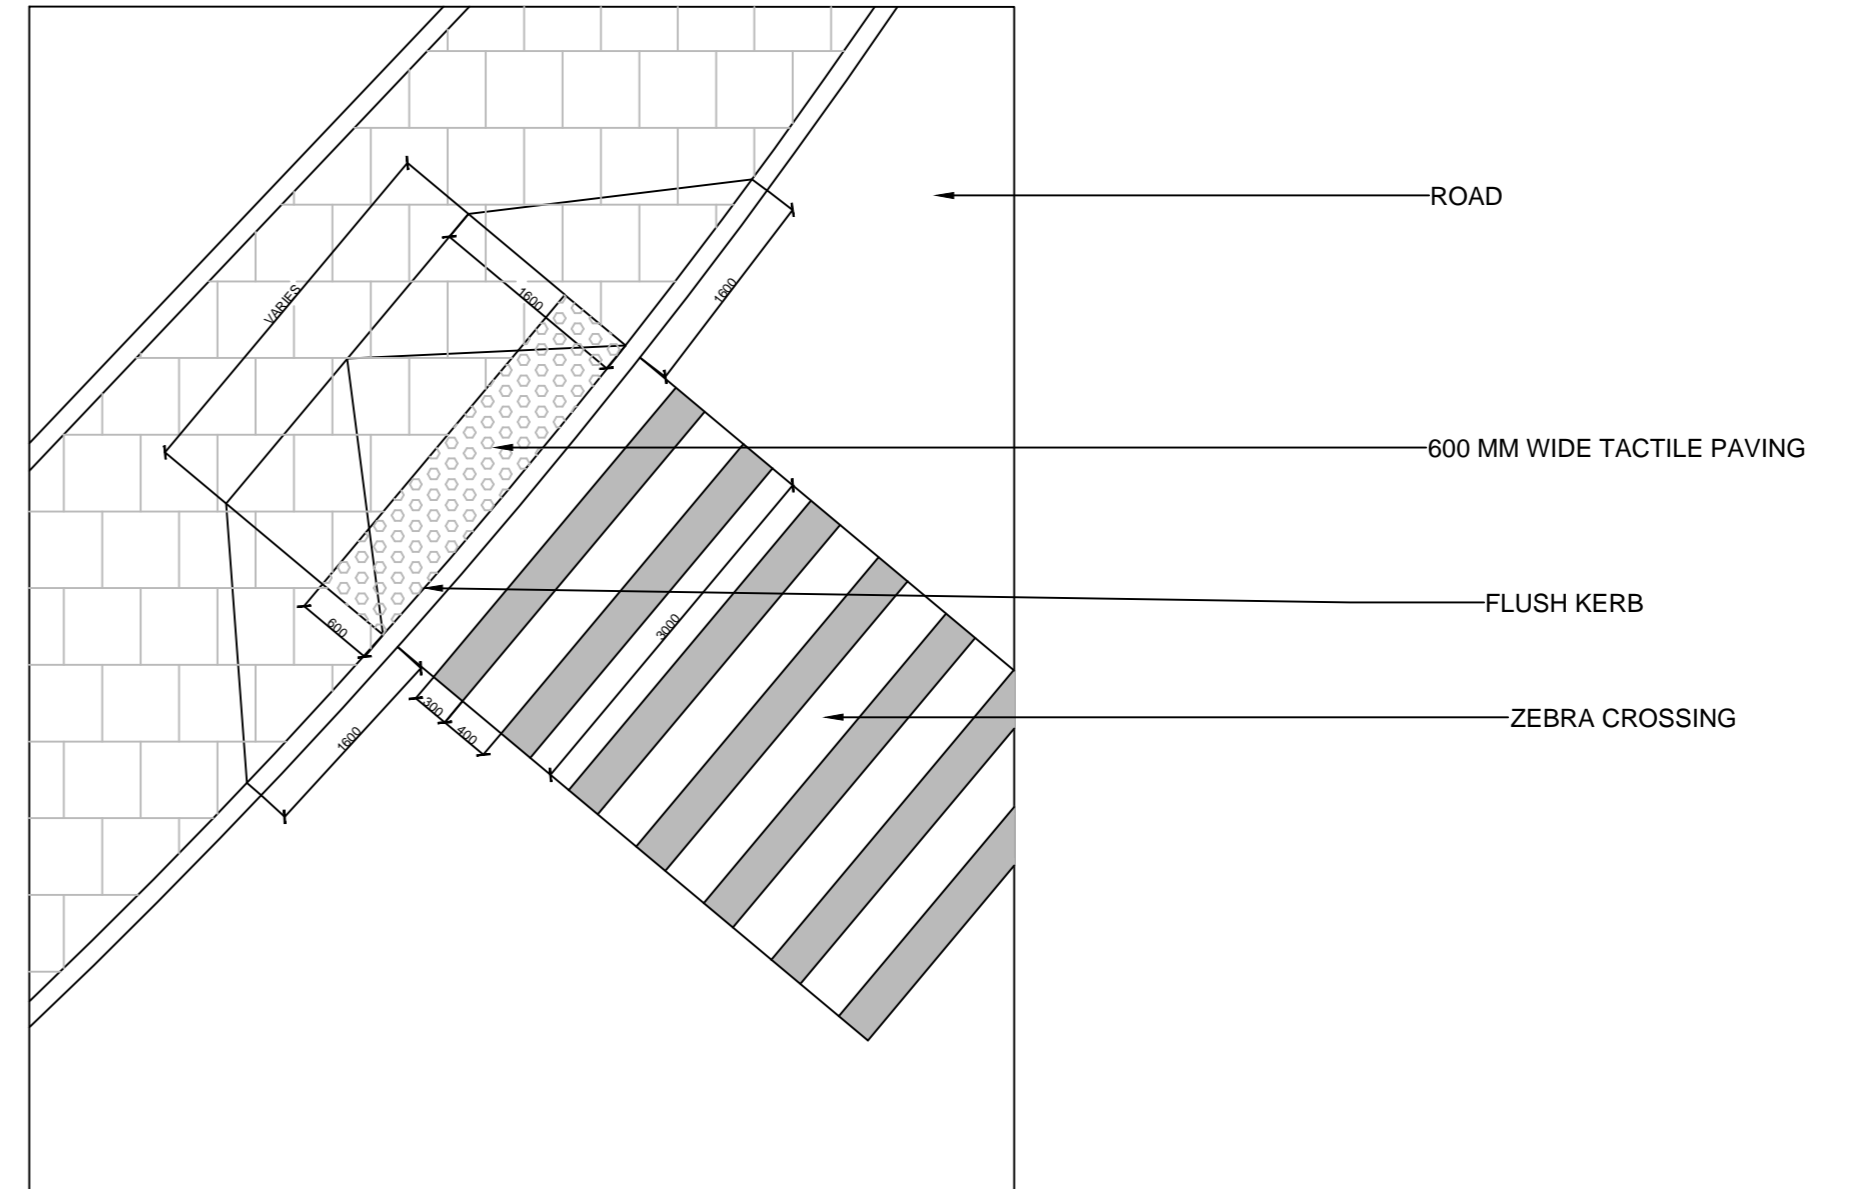

DROP KERB DETAIL


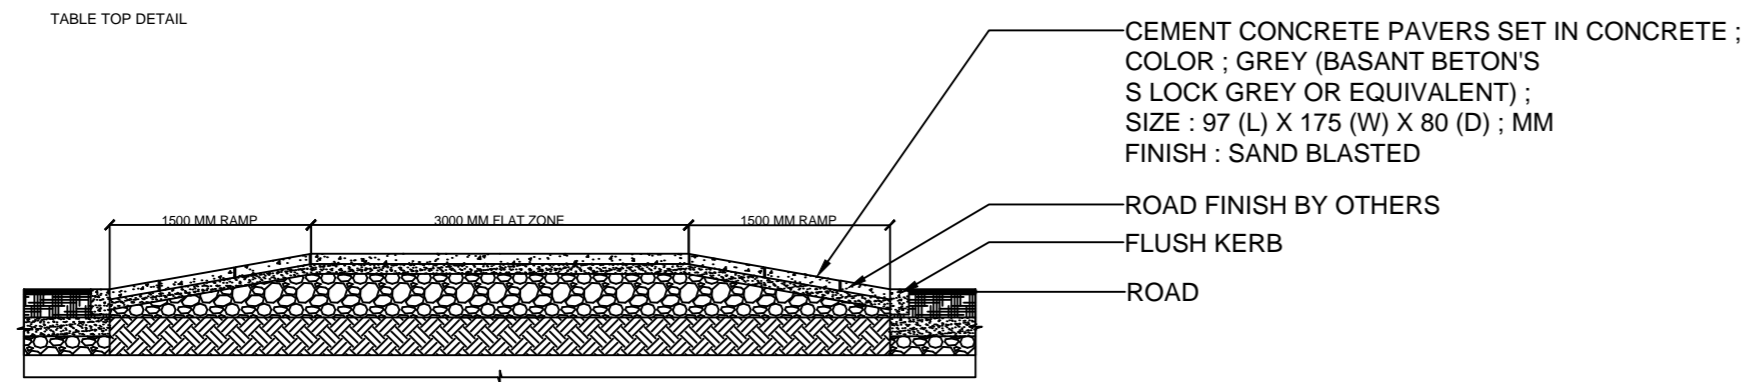


TABLE TOP SECTION

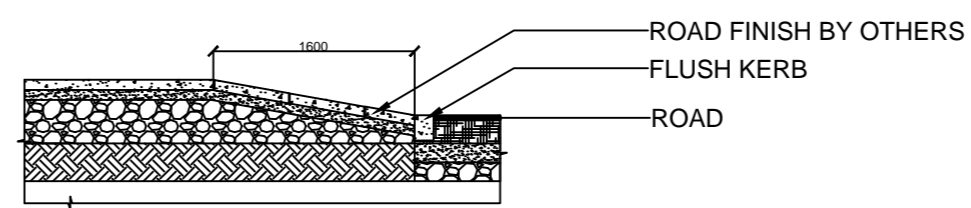

DROP KERB SECTION

CEMENT CONCRETE PAVERS SET IN CONCRETE ;
 COLOR ; GREY (BASANT BETON'S
 S LOCK GREY OR EQUIVALENT) ;
 SIZE : 97 (L) X 175 (W) X 80 (D) ; MM
 FINISH : SAND BLASTED

ROAD FINISH BY OTHERS
 FLUSH KERB
 ROAD

ROAD FINISH BY OTHERS
 FLUSH KERB
 ROAD

PROJECT NAME :-

CONSTRUCTION OF SMART ROAD UNDER PHASE -1

CLIENT NAME :-



JABALPUR SMART
 CITY LIMITED

SHEET NO:-

DATE:-

SHEET NAME:-

DETAIL OF TABLE TOP AT JUNCTION FOR
 PEDESTRIAN CROSSING