


⊕ 18 m Wide road plan
Scale- 1:200

Project Title
Smart Road Phase 2

Notes
1. ALL DIMENSIONS & LEVELS SHALL BE COMPARED WITH THE RELEVANT ARCHITECTURAL DRAWINGS AND DISCREPANCY IF ANY SHALL BE GOT RECONCILED BEFORE EXECUTION AT SITE.
2. FIGURED DIMENSIONS ONLY SHALL BE FOLLOWED.
3. ALL DIMENSIONS ARE IN MM UNLESS OTHERWISE SPECIFIED.

Revision

Orientation
N
↓

Client
 **JABALPUR SMART CITY LIMITED**

Sheet Title
Road Plan For 18m Wide for circular road (9m carriageway)

Scale

Date:
Dec 26 , 2019


Submitted By
 **IPE GLOBAL**
Expanding Horizons. Enriching Lives.

Sheet No.
IPE/JSCL/SR-2/01

Drawn By
PB


Checked By
SD

Approved By
SD

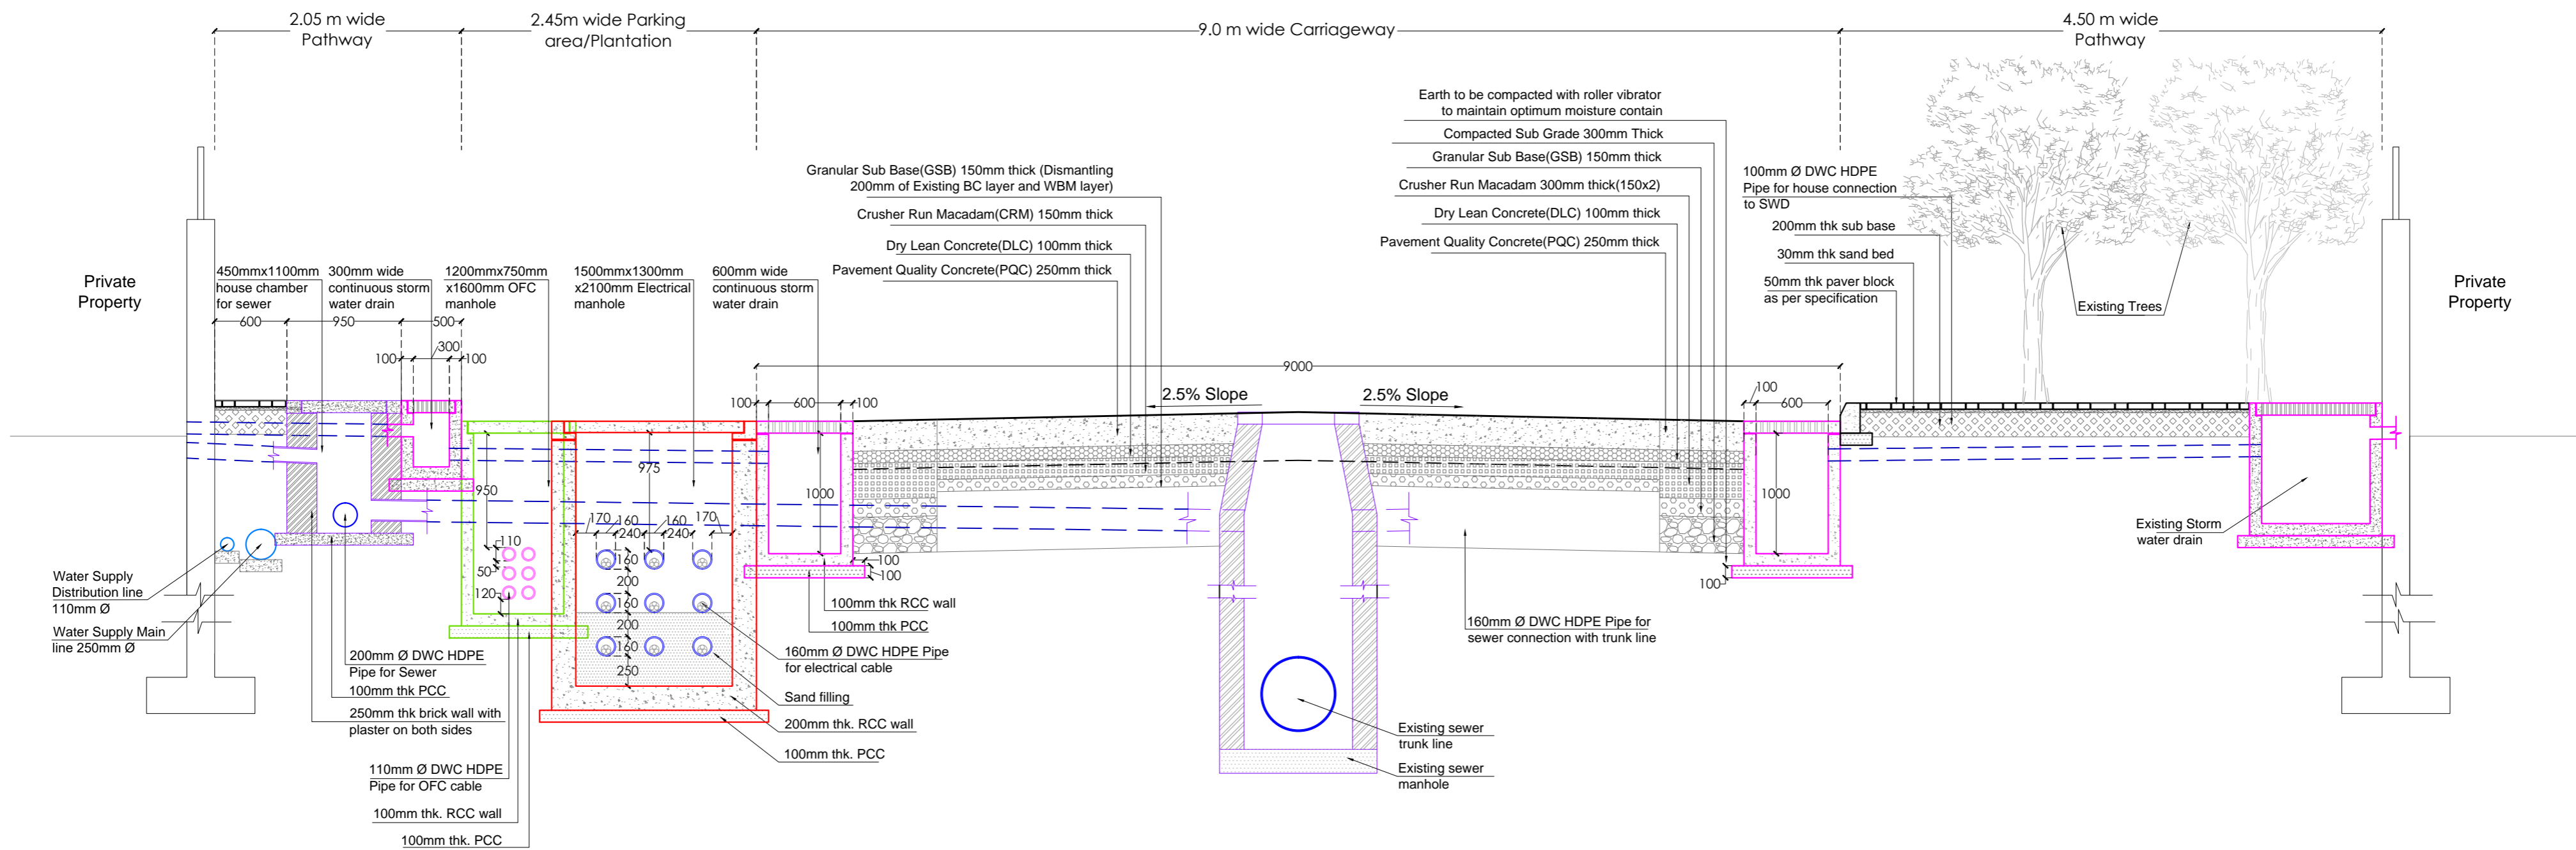

18 m ROAD SECTION AA
Scale: 1:40

Project Title Smart Road Phase 2	Notes 1. ALL DIMENSIONS & LEVELS SHALL BE COMPARED WITH THE RELEVANT ARCHITECTURAL DRAWINGS AND DISCREPANCY IF ANY SHALL BE GOT RECONCILED BEFORE EXECUTION AT SITE. 2. FIGURED DIMENSIONS ONLY SHALL BE FOLLOWED. 3. ALL DIMENSIONS ARE IN MM UNLESS OTHERWISE SPECIFIED.	Revision	Orientation 	Client JABALPUR SMART CITY LIMITED	Sheet Title 18 m wide road section for circular road (9m carriageway)		Submitted By IPE GLOBAL <small>Expanding Horizons. Enriching Lives.</small>	
					Drawn By PB	Checked By SD	Approved By SD	Scale 1:40

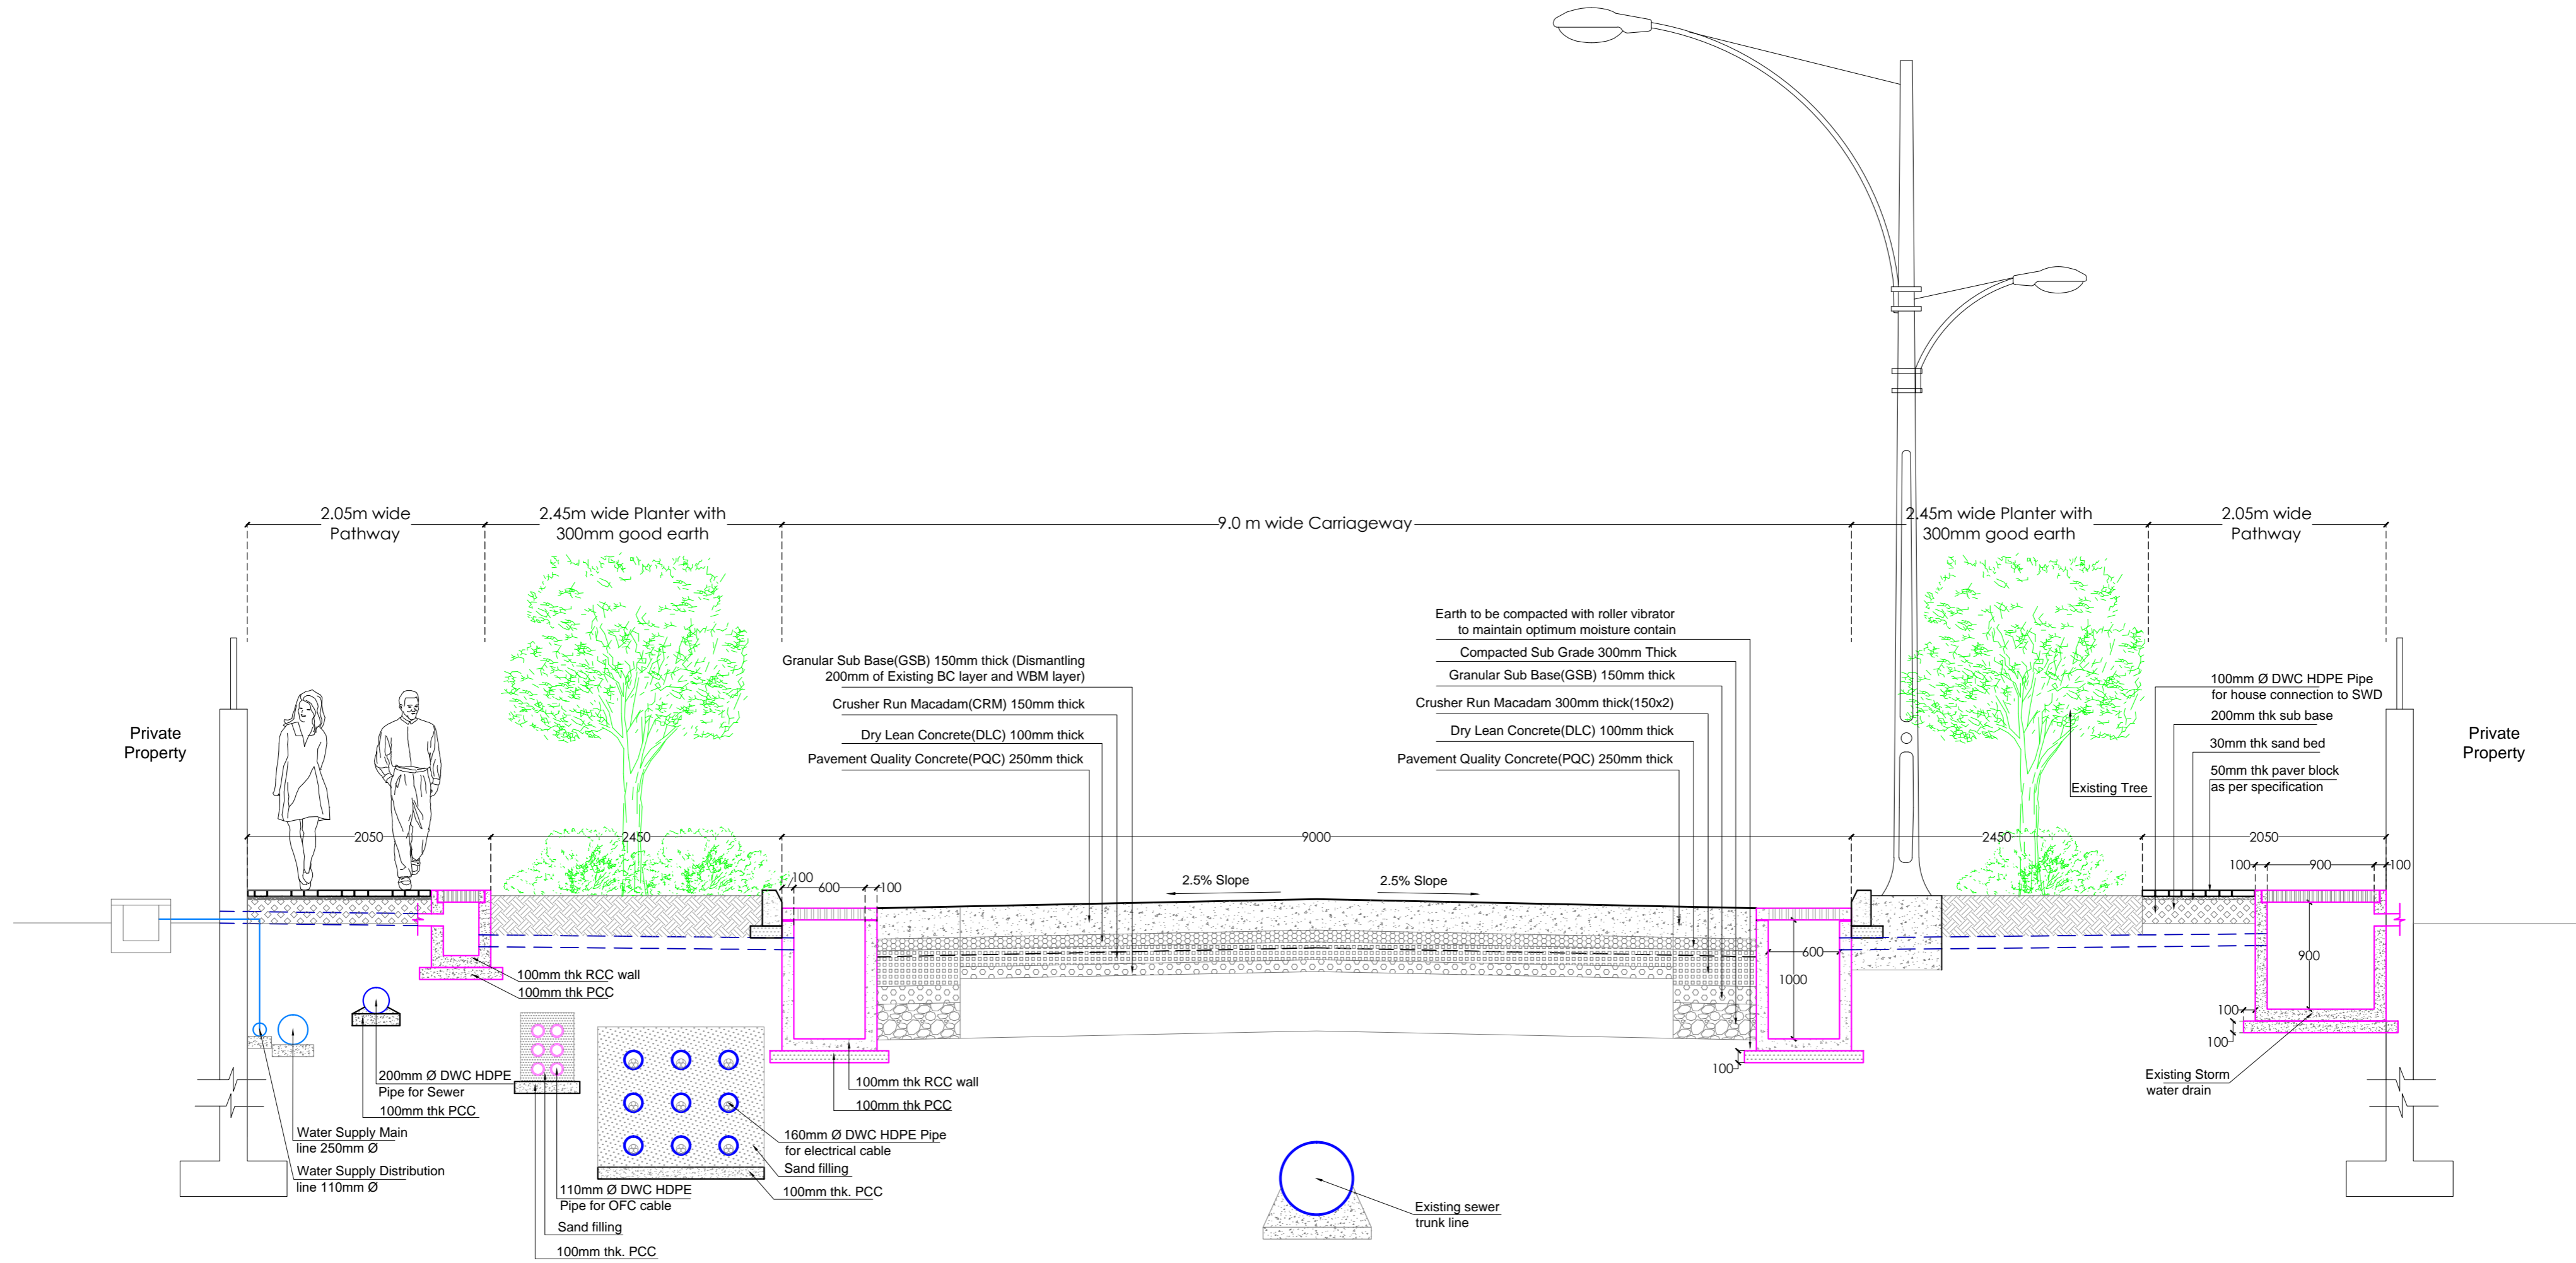

18 m ROAD SECTION BB
Scale: 1:40

Project Title Smart Road Phase 2	Notes 1. ALL DIMENSIONS & LEVELS SHALL BE COMPARED WITH THE RELEVANT ARCHITECTURAL DRAWINGS AND DISCREPANCY IF ANY SHALL BE GOT RECONCILED BEFORE EXECUTION AT SITE. 2. FIGURED DIMENSIONS ONLY SHALL BE FOLLOWED. 3. ALL DIMENSIONS ARE IN MM UNLESS OTHERWISE SPECIFIED.	Revision	Orientation 	Client JABALPUR SMART CITY LIMITED	Sheet Title 18 m wide road section for circular road (9m carriageway)		Submitted By IPE GLOBAL <small>Expanding Horizons. Enriching Lives.</small>	
					Drawn By PB	Checked By SD	Approved By SD	Scale 1:40