

⊕ 18 m Wide road plan  
Scale- 1:200

**Project Title**  
Smart Road Phase 2

**Notes**  
1. ALL DIMENSIONS & LEVELS SHALL BE COMPARED WITH THE RELEVANT ARCHITECTURAL DRAWINGS AND DISCREPANCY IF ANY SHALL BE GOT RECONCILED BEFORE EXECUTION AT SITE.  
2. FIGURED DIMENSIONS ONLY SHALL BE FOLLOWED.  
3. ALL DIMENSIONS ARE IN MM UNLESS OTHERWISE SPECIFIED.

**Revision**

**Orientation**  
N

**Client**  
JABALPUR SMART CITY LIMITED

**Sheet Title**  
Road Plan For 18m Wide for link road (9m carriageway)

**Scale**

**Date:**  
Dec 27 , 2019


**Submitted By**  
IPE GLOBAL  
Expanding Horizons. Enriching Lives.

**Sheet No.**  
IPE/JSCL/SR-2/07




**Drawn By**  
PB


**Checked By**  
SD

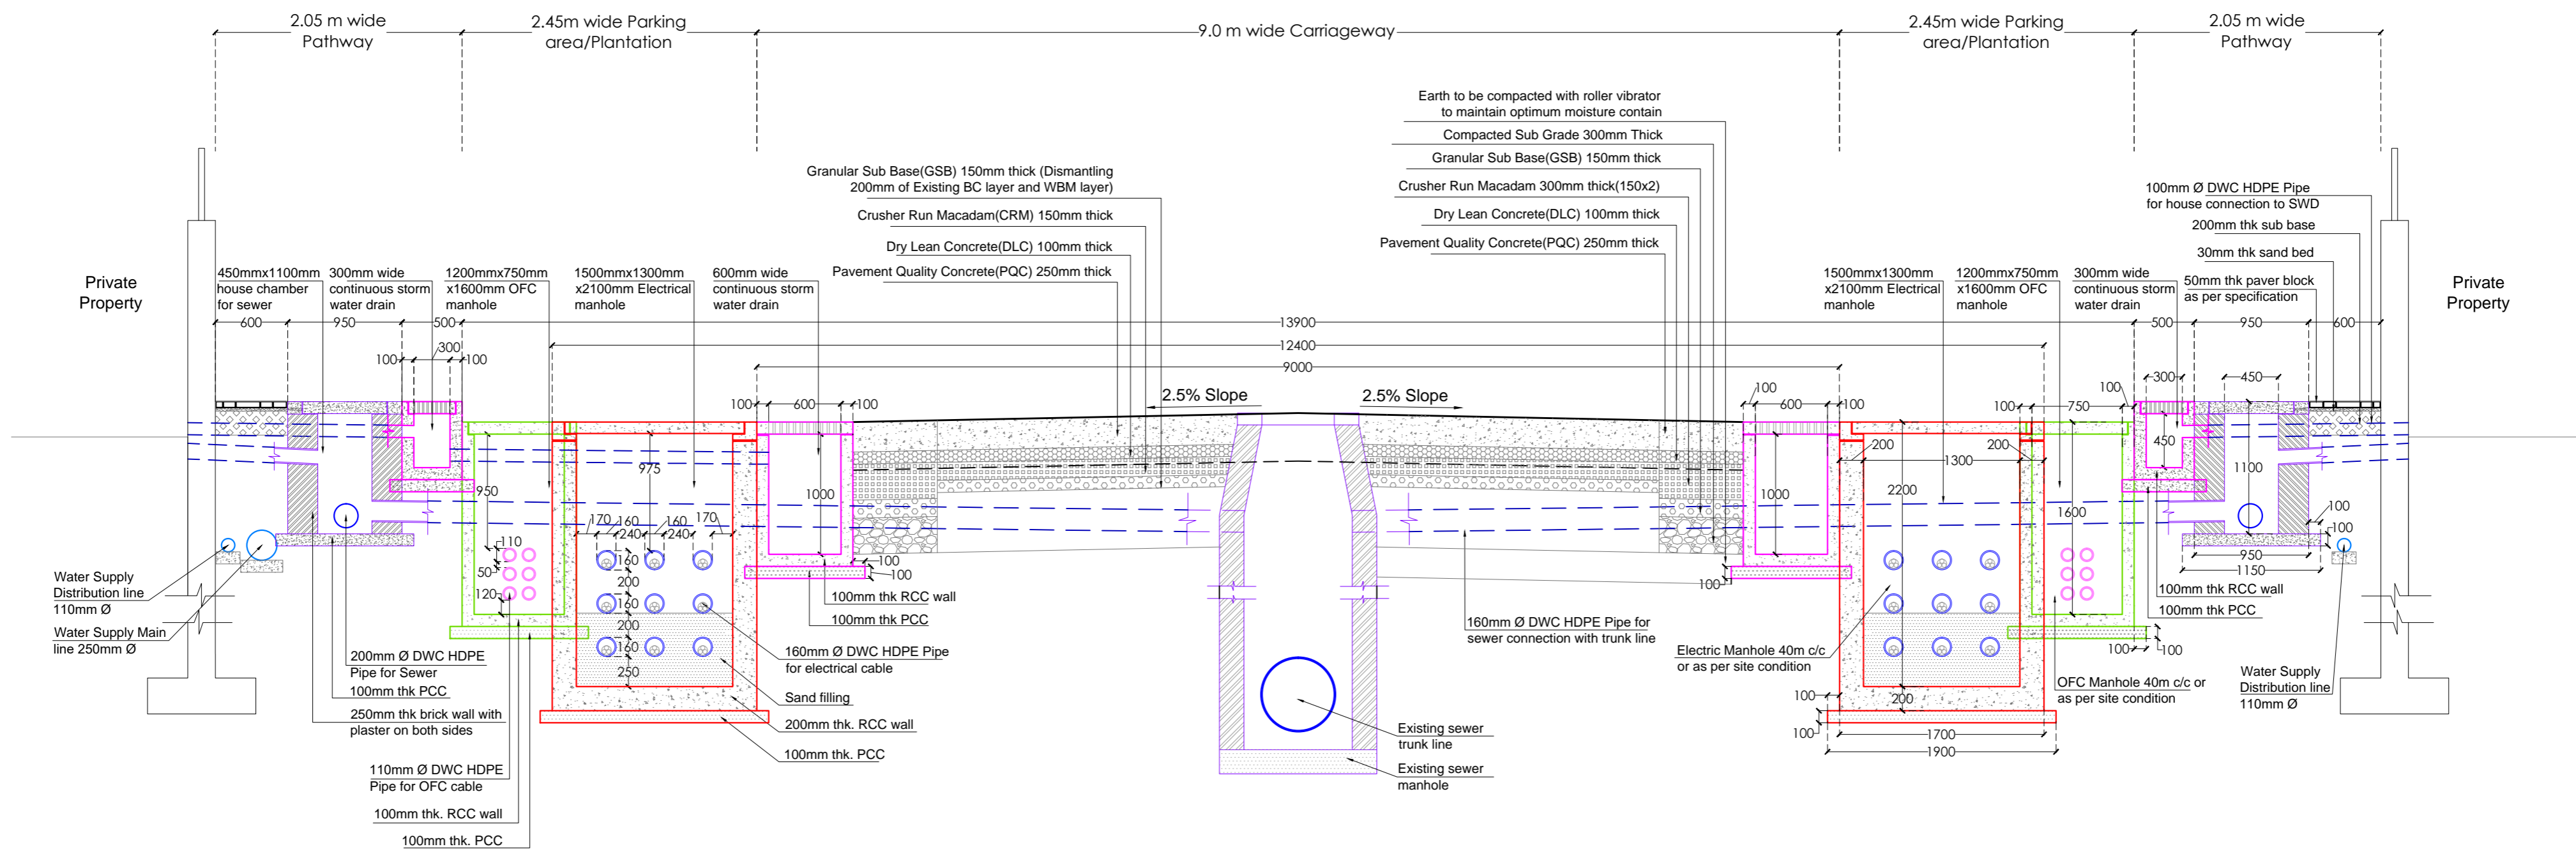**Approved By**  
SD



18 m ROAD SECTION AA  
Scale: 1:40

<p><b>Project Title</b> Smart Road Phase 2</p>	<p><b>Notes</b></p> <ol style="list-style-type: none"> <li>1. ALL DIMENSIONS &amp; LEVELS SHALL BE COMPARED WITH THE RELEVANT ARCHITECTURAL DRAWINGS AND DISCREPANCY IF ANY SHALL BE GOT RECONCILED BEFORE EXECUTION AT SITE.</li> <li>2. FIGURED DIMENSIONS ONLY SHALL BE FOLLOWED.</li> <li>3. ALL DIMENSIONS ARE IN MM UNLESS OTHERWISE SPECIFIED.</li> </ol>	<p><b>Revision</b></p>	<p><b>Orientation</b></p> 	<p><b>Client</b>  <b>JABALPUR SMART CITY LIMITED</b></p>	<p><b>Sheet Title</b> 18 m wide road section for link road (9m carriageway)</p>	<p><b>Submitted By</b>  <b>IPE GLOBAL</b> Expanding Horizons. Enriching Lives.</p>
<p><b>Drawn By</b> PB</p>	<p><b>Checked By</b> SD</p>	<p><b>Approved By</b> SD</p>	<p><b>Scale</b> 1:40</p>	<p><b>Date:</b> Dec 27 , 2019</p>	<p><b>Sheet No.</b> IPE/JSCL/SR-2/08</p>	

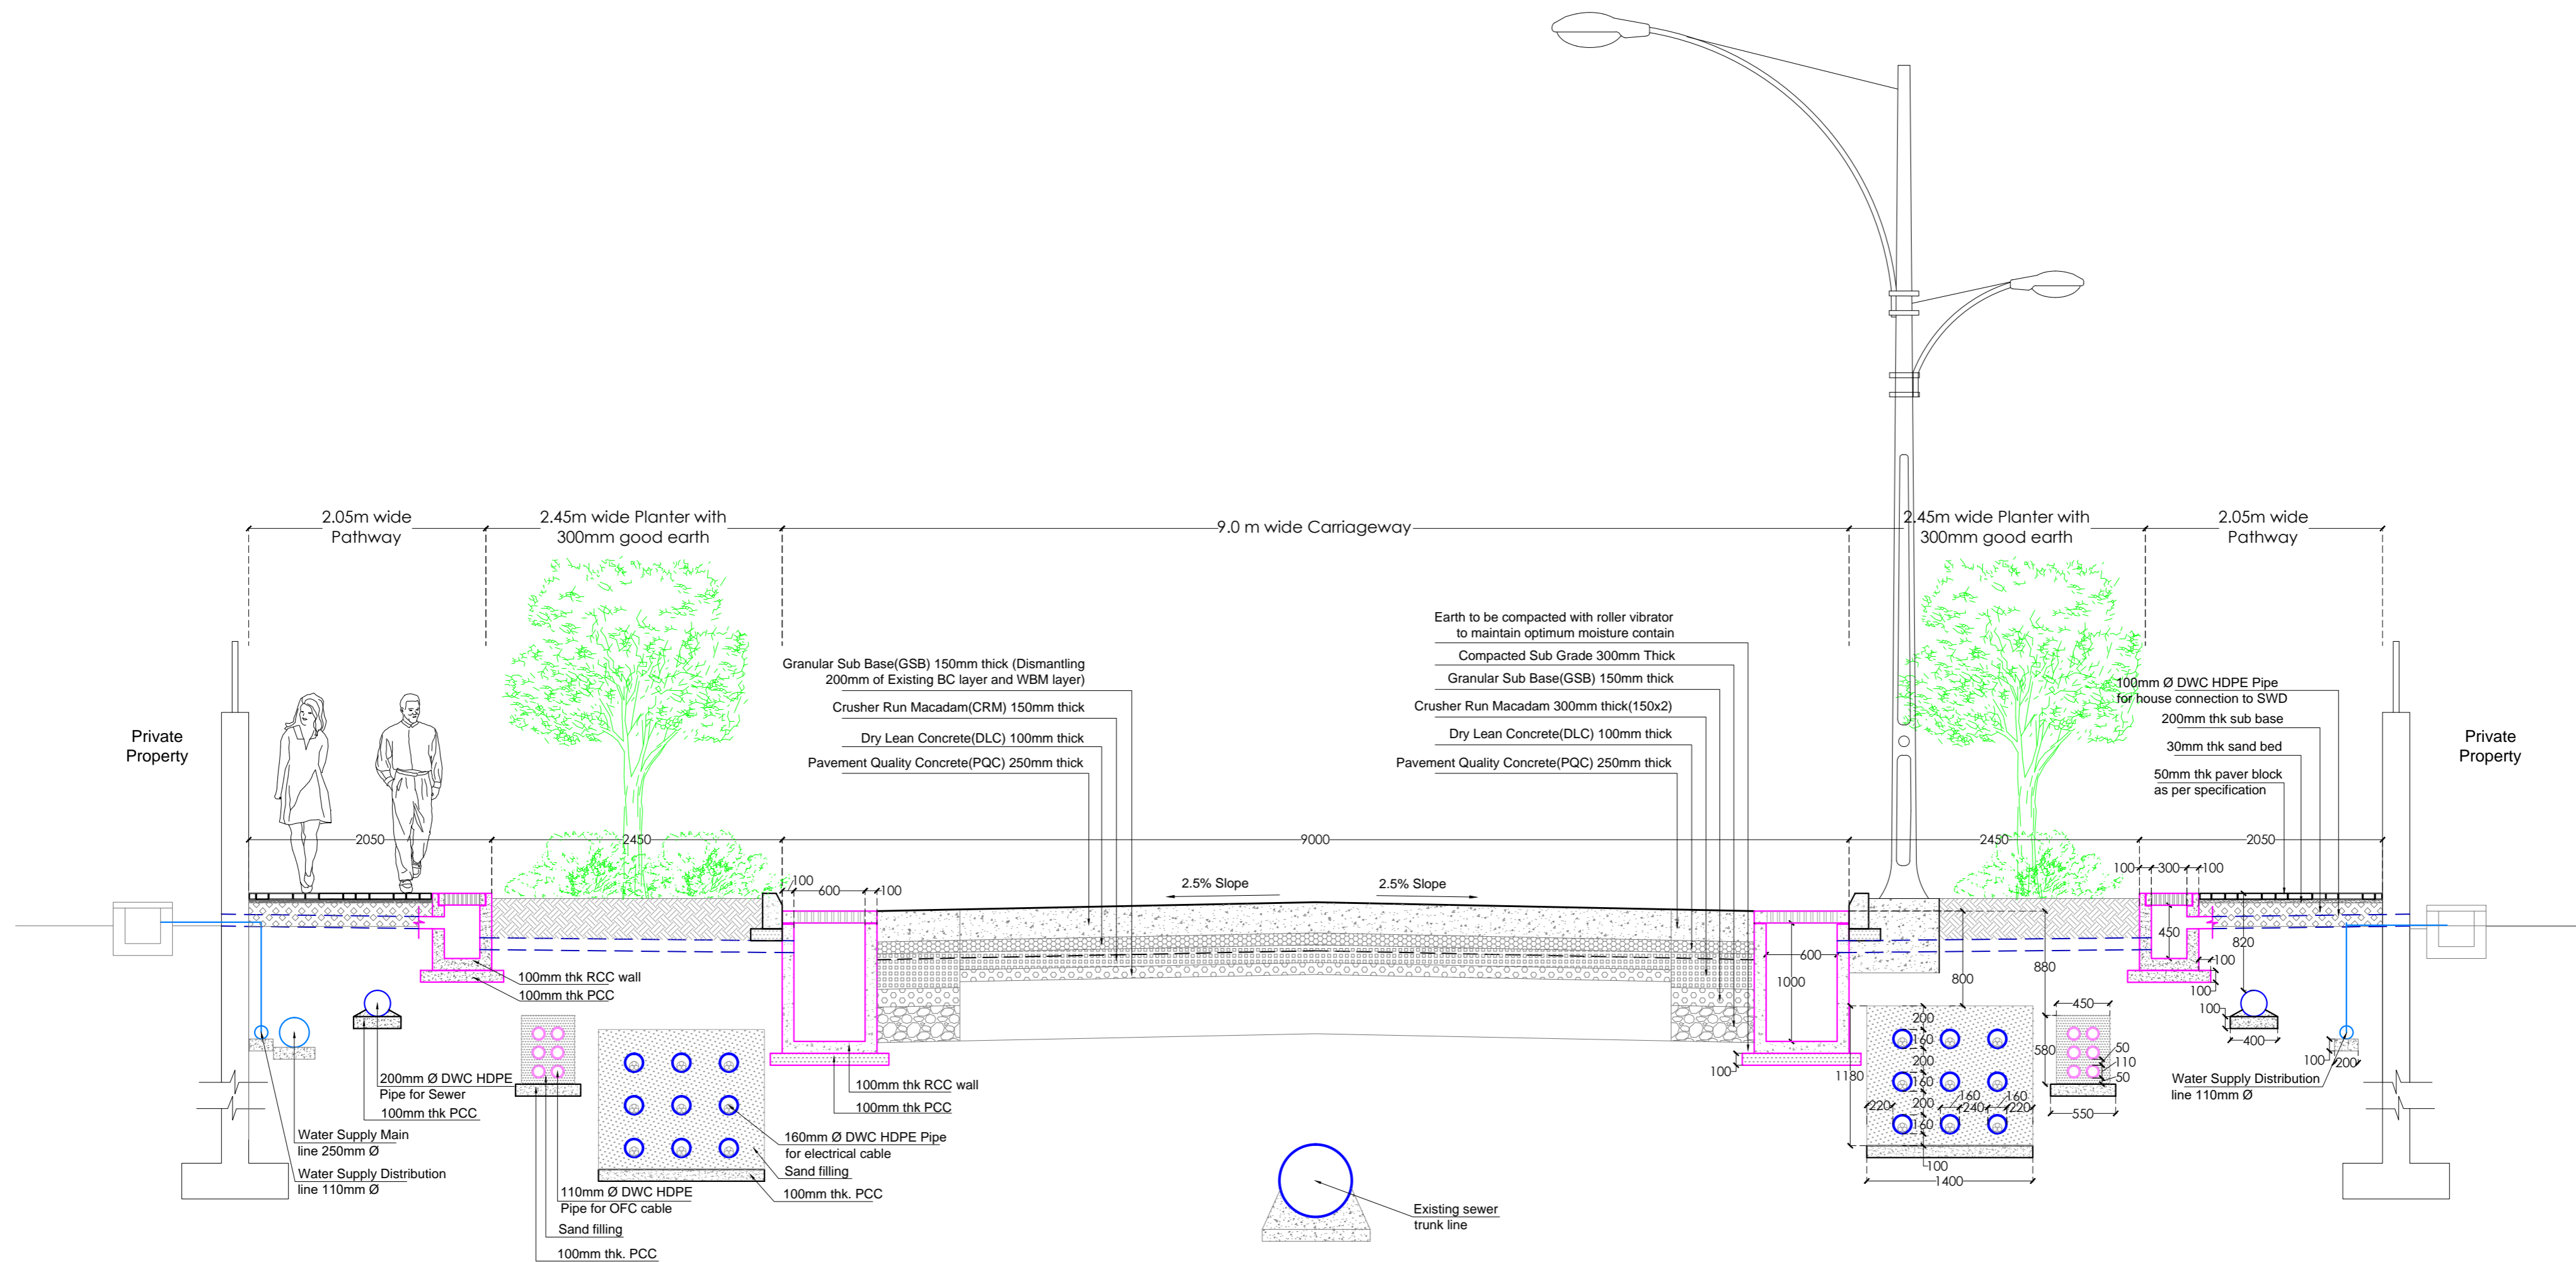

⊕ 18 m ROAD SECTION BB  
Scale: 1:40

<p><b>Project Title</b> Smart Road Phase 2</p>	<p><b>Notes</b> 1. ALL DIMENSIONS &amp; LEVELS SHALL BE COMPARED WITH THE RELEVANT ARCHITECTURAL DRAWINGS AND DISCREPANCY IF ANY SHALL BE GOT RECONCILED BEFORE EXECUTION AT SITE. 2. FIGURED DIMENSIONS ONLY SHALL BE FOLLOWED. 3. ALL DIMENSIONS ARE IN MM UNLESS OTHERWISE SPECIFIED.</p>	<p><b>Revision</b></p>	<p><b>Orientation</b> N</p>	<p><b>Client</b> JABALPUR SMART CITY LIMITED</p>	<p><b>Sheet Title</b> 18 m wide road section for link road (9m carriageway)</p>	<p><b>Submitted By</b> IPE GLOBAL Expanding Horizons. Enriching Lives.</p>		
			<p><b>Drawn By</b> PB</p>	<p><b>Checked By</b> SD</p>	<p><b>Approved By</b> SD</p>	<p><b>Scale</b> 1:40</p>	<p><b>Date:</b> Dec 27 , 2019</p>	<p><b>Sheet No.</b> IPE/JSCL/SR-2/09</p>