



**RAIN WATER HARVESTING RECHARGE PIT
(CROSS WAVE TECHNOLOGY)
5.0mx5.0mx2.0m=50Cum**

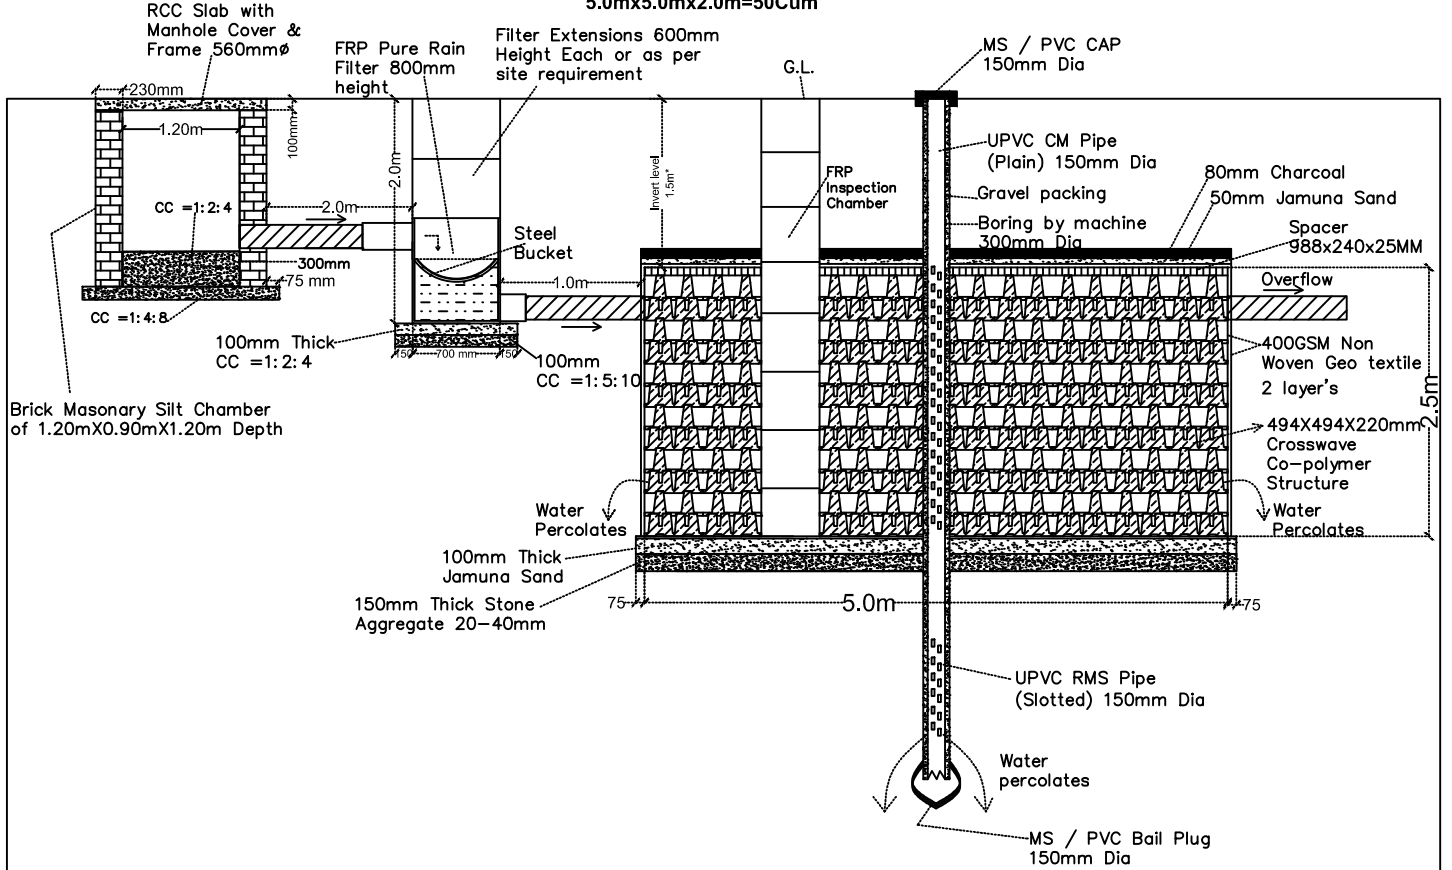

Rain Water Harvesting
Recharge Pit
Cross Section View
5.0mx5.0mx2.0m=50Cum

**RAIN WATER HARVESTING RECHARGE PIT
(CROSS WAVE TECHNOLOGY)
5.0mx5.0mx2.0m=50Cum**

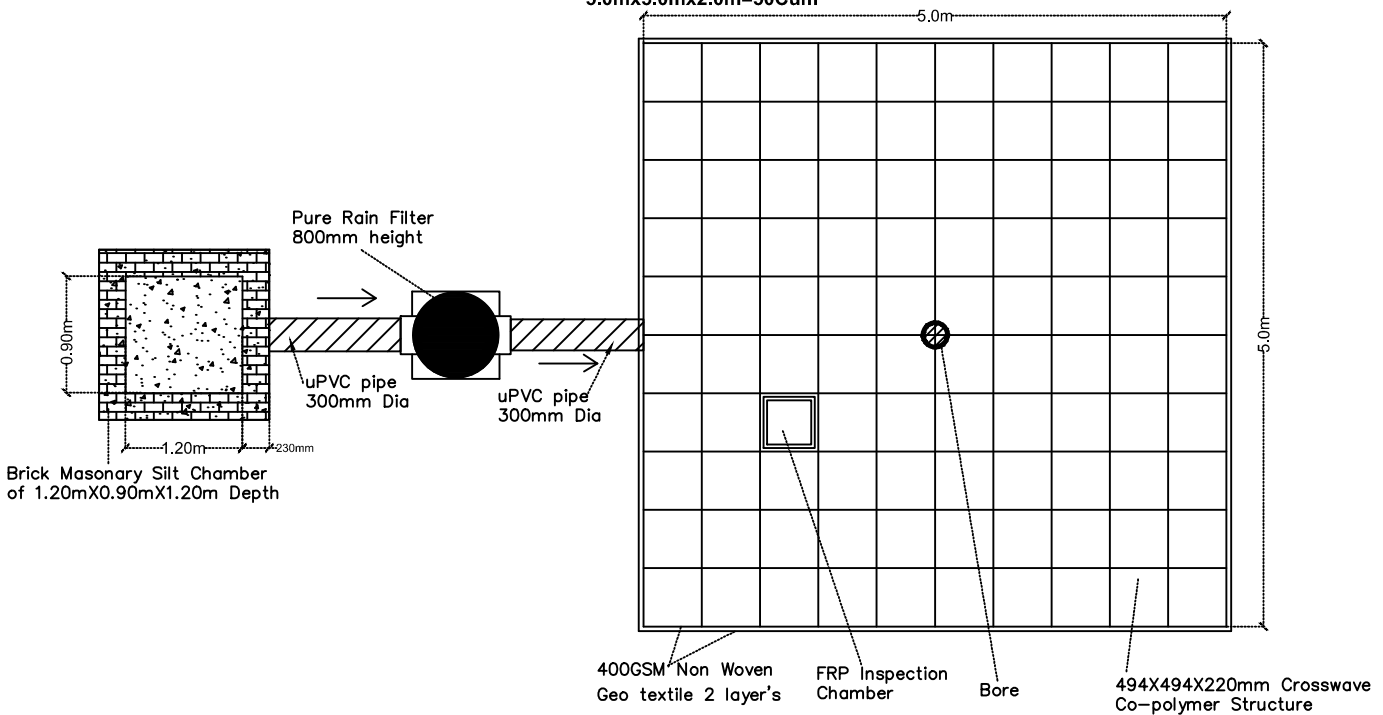

Rain Water Harvesting
Recharge Pit
Top view (Plan)
5.0mx5.0mx2.0m=50Cum