



RAIN WATER HARVESTING RECHARGE PIT  
(CROSS WAVE TECHNOLOGY)  
10.0mx10.0mx2.0m=200 cum

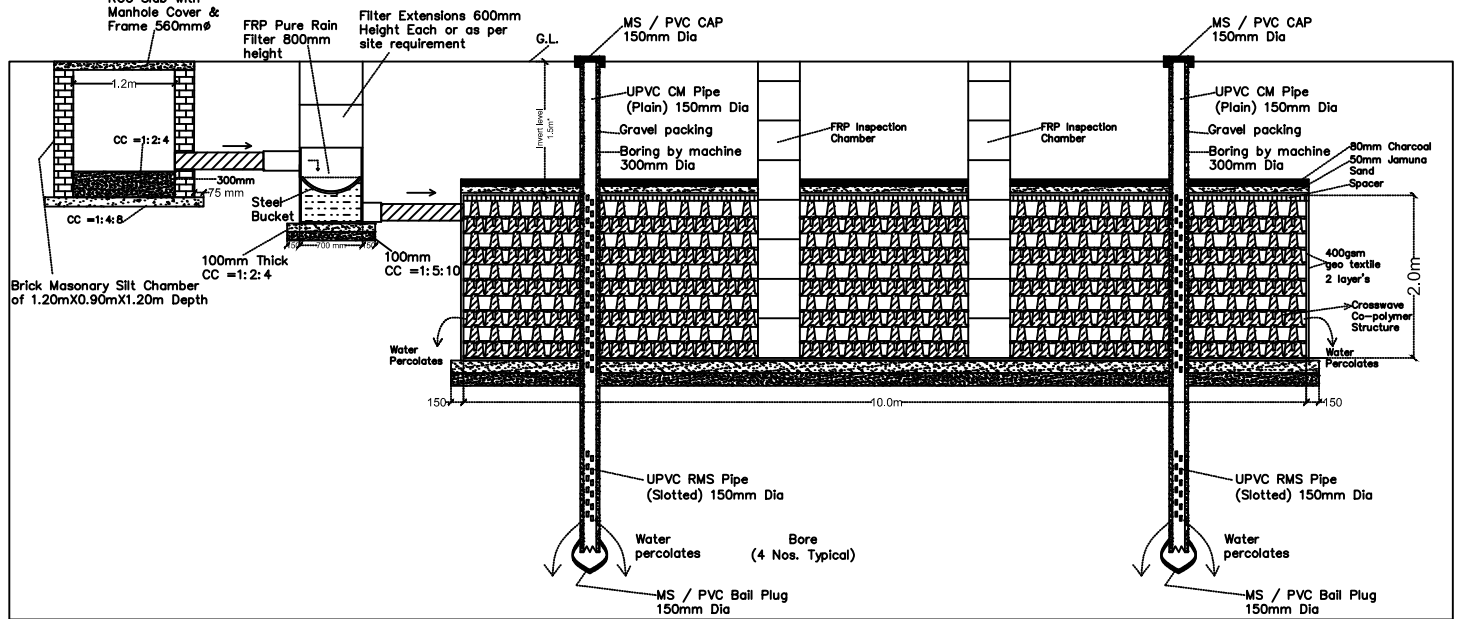

Rain Water Harvesting  
Recharge Pit  
Cross Section View  
10.0mx10.0mx2.0m=200Cum

RAIN WATER HARVESTING RECHARGE PIT  
(CROSS WAVE TECHNOLOGY)  
10.0mx10.0mx2.0m=200 cum

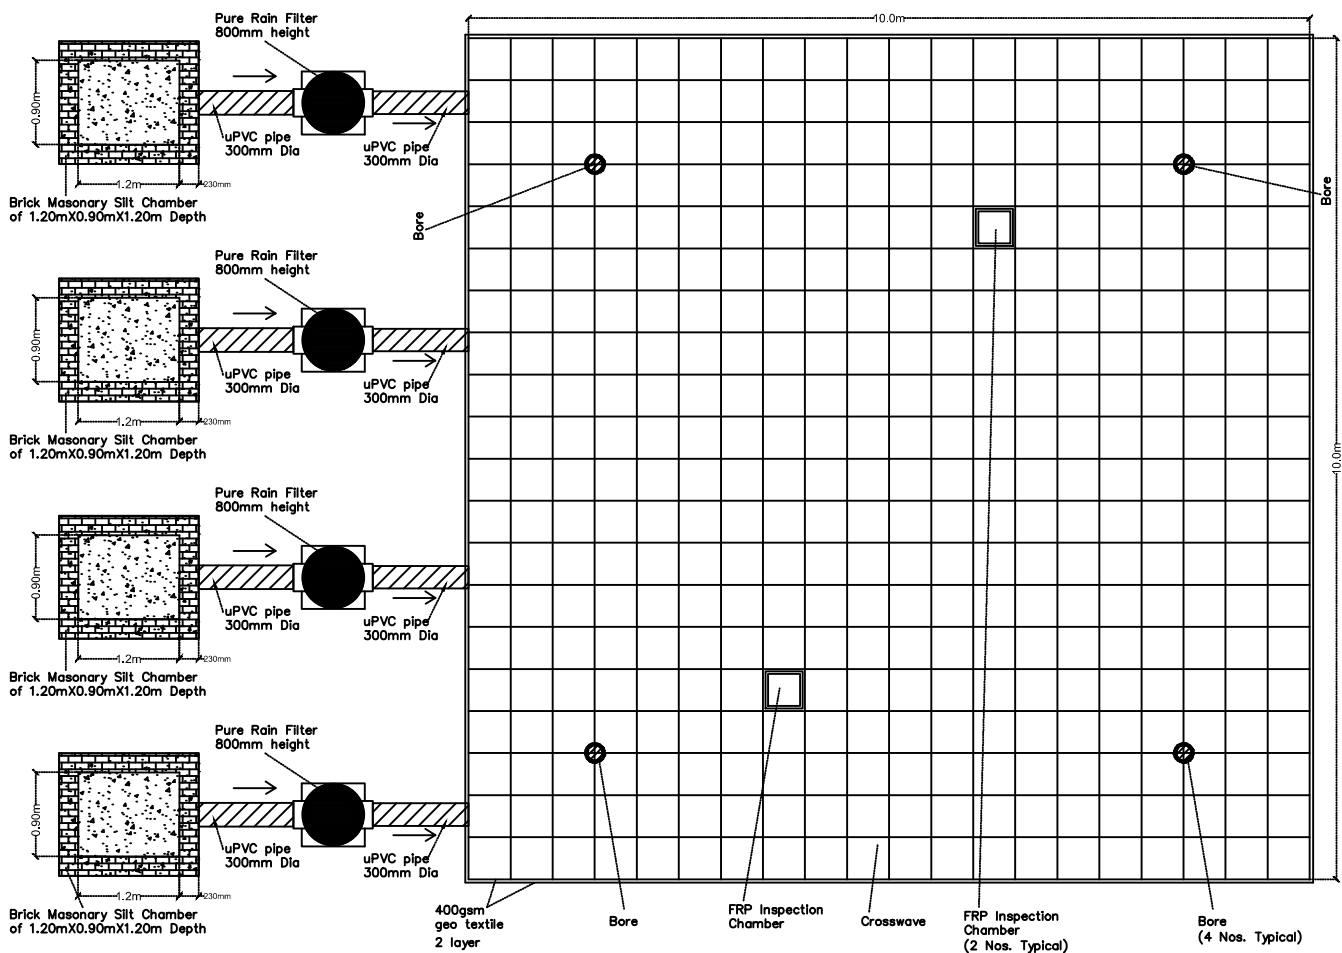

Water Recharge Tank  
Top View  
10.0mx10.0mx2.0m=200 Cum